


B.M. - BRASS CAP SET BY OTHERS ON 12/17/88
 IN E. RUNWAY AT SOUTH END, 50'± SOUTH
 OF E. OF SOUTH TAXIWAY.
 "TEXAS AERONAUTICS COMMISSION"
 ELEV. 636.92

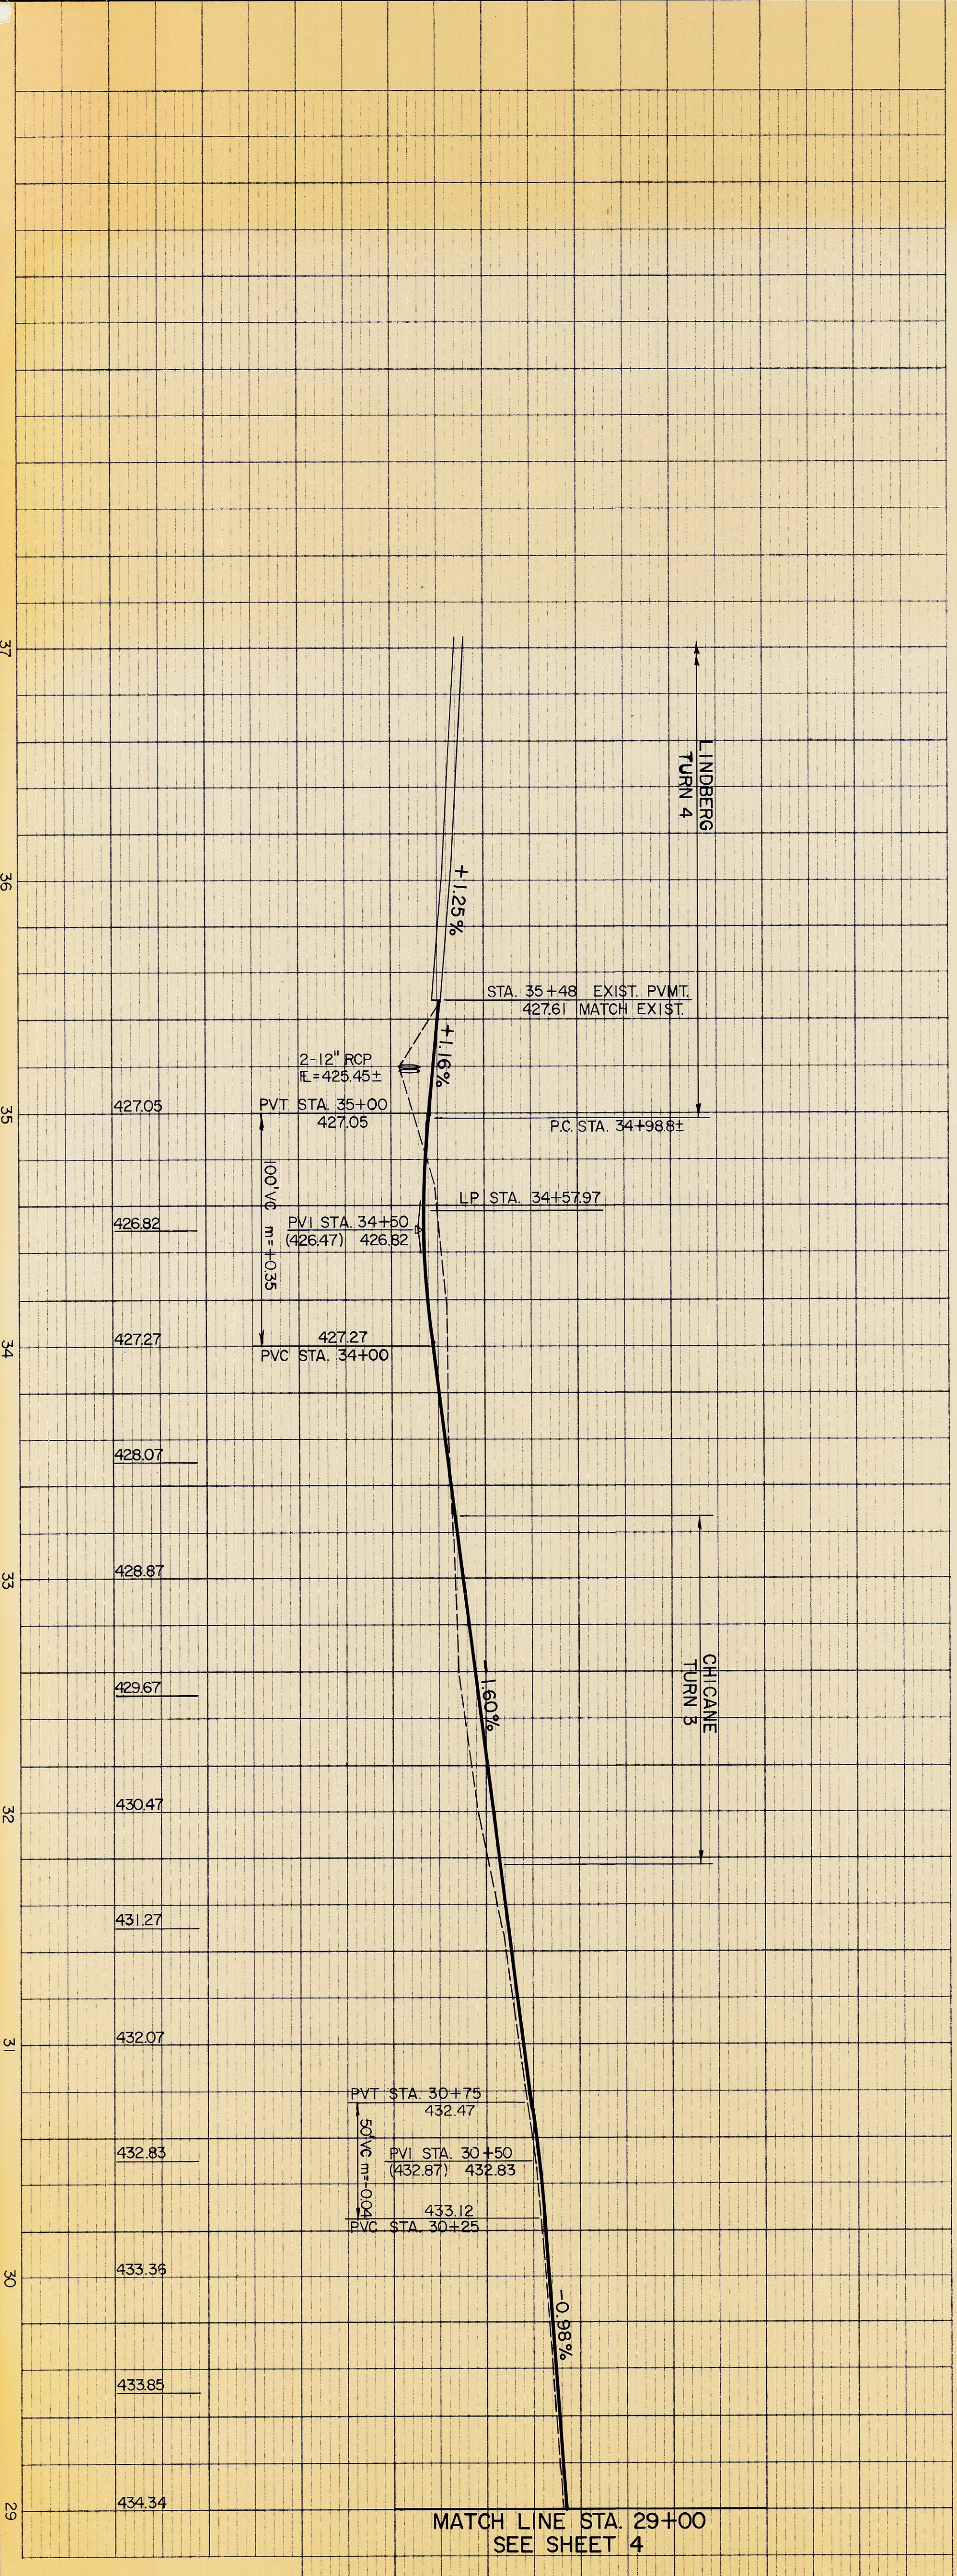

No.	Revision	By	Date

GRAND PRIX OF DALLAS
 TOWN OF ADDISON
 IN ADDISON
PAVING
 STA. 29+00 TO SHT. 6
GINN, INC.
 Consulting Engineers
 Dallas, Texas
 Design - RCH Draw - CL Date - DEC 1988
 Approved - HWG Checked - RCH Scale - 1" = 40' H./1" = 5' V
 Job No. - 400
 Sheet 5 of 12


