



BM - BRASS CAP SET BY OTHERS ON 12/1/88
 IN & RUNWAY AT SOUTH END, 50± SOUTH
 OF & OF SOUTH TAXIWAY.
 "TEXAS AERONAUTICS COMMISSION"
 ELEV. 636.92

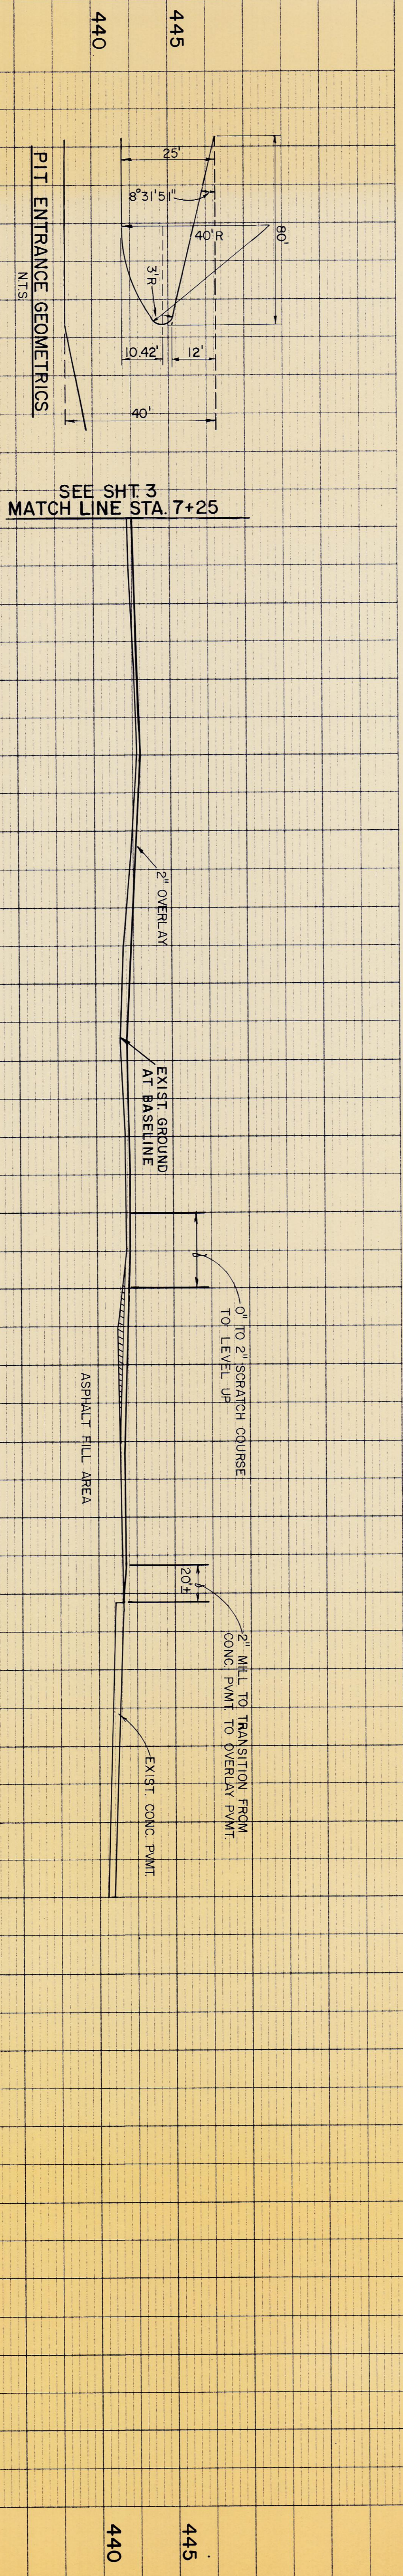

SEE SHT. 3
 MATCH LINE STA. 7+25

MATCH LINE SEE SHT. 9

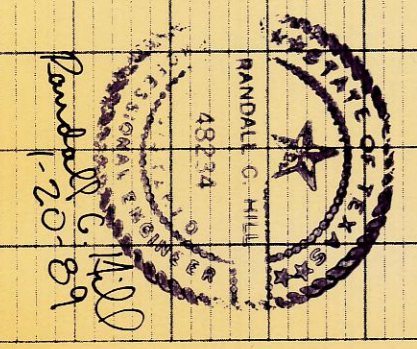

NO.	REVISION	DATE

TOWN OF ADDISON
GRAND PRIX OF DALLAS
 IN ADDISON
PAVING
 STA. 7+25 TO SHT. 9
GINN, INC.
 Consulting Engineers
 Dallas, Texas

Designed - RCH	Drawn - CL	Date - DEC 1988	Job No. - 400
Approved - HWG	Checked - RCH	Scale - 1" = 40' H/V, 1" = 8' V	Sheet 10 of 12