

BUILDING
(OFF AIRPORT)

BUILDING
(OFF AIRPORT)

BUILDING
(OFF AIRPORT)

STA 10+47.54
32.39' LT
ELEV.=630.80'

STA 10+48.35
22.89' LT
ELEV.=631.08'

STA 10+31.39
21.67' LT
ELEV.=630.74'

MATCH EXISTING GRADES

STA 12+40.03
28.59' LT
ELEV.=632.00'

STA 13+92.69
28.45' LT
ELEV.=632.30'

STA 10+00.00
N 7035971.64
E 2478242.55

BUILDING
(OFF AIRPORT)

MATCH
EXISTING
GRADES

RICHARD BYRD DR

N 89°47'15.45" E

STA 10+71.53
34.59' RT
ELEV.=632.87'

T-HANGARS WEST

MATCH EXISTING GRADES

HALT

STA 10+74.01
125.61' RT
ELEV.=629.82'

STA 10+72.29
126.62' RT
ELEV.=629.70'

ASPHALT

BUILDING
(OFF AIRPORT)

STA 10+31.21
135.81' RT
ELEV.=629.26'


STA 10+72.60
135.57' RT
ELEV.=629.69'

CONCRETE

MATCH LINE STA 14+00

27-DEC-2005 15:44
G:\41308\Cad\Sheets\rbngp01.dgn

NO.	DATE	REVISION	APPROV.	NO.	DATE	REVISION	APPROV.

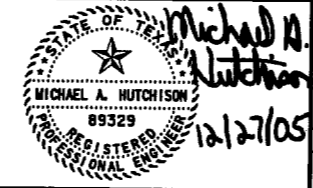

HNTB
HNTB Corporation
The HNTB Companies
Engineers Architects Planners

DESIGN CHECK DEC
DRAWN CCH
CHECK DEC
DATE DEC. 2005
SCALE

PROJECT NO. 41308



TOWN OF ADDISON		SHEET
ADDISON AIRPORT ASPHALT PAVEMENT IMPROVEMENTS		16 OF 36
GRADING PLANS		
RICHARD BYRD DRIVE NORTH		RICHARD BYRD
BEGIN TO STA 14+00		
TOWN OF ADDISON, TEXAS		16