


MATCH LINE AT STA. 79+00

REMOVE SIGN & REPLACE AT SAME LOCATION OR AS DIRECTED BY ENGINEER

ALL ITEMS SUCH AS APPROACH LIGHTS, RUNWAY LIGHTS AND ELECTRICAL VAULTS NOT SCHEDULED FOR REMOVAL, SHALL BE PROTECTED BY CONTRACTOR THROUGHOUT CONSTRUCTION.

- NOTES:**
1. ALL MATERIALS NOT SALVAGED SHALL BECOME THE PROPERTY OF THE CONTRACTOR AND SHALL BE REMOVED FROM THE AIRPORT. SALVAGED MATERIALS SHALL BE INCORPORATED INTO THE PROJECT OR RETURNED TO THE OWNER.
 2. REMOVED PAVEMENT AND GRAVEL MAY BE INCORPORATED INTO THE EMBANKMENT AS ALLOWED BY THE SPECIFICATIONS.
 3. SEE ELECTRICAL PLANS FOR ADDITIONAL ITEMS TO BE REMOVED.
 4. MODIFICATIONS SHALL BE MADE AS OUTLINED IN NOTE 7 ON THE PHASING PLAN PRIOR TO COMMENCING WORK WITHIN THE RUNWAY SAFETY AREA.

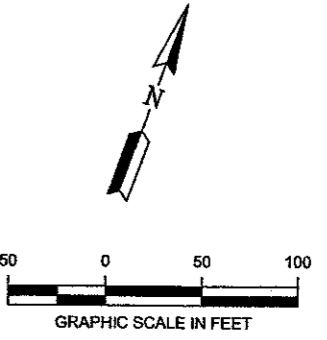

PROJECT NAME	ADDISON AIRPORT
DRAWING TITLE	DEMOLITION PLAN
DRAWING NO.	D1.1
DATE	12/18/00
PROJECT NO.	10710715
BID NO.	E701075.00
URSG NO.	K.H./I.S.
DESIGN	K.H./I.S.
DRAWN	K.H.
CHECKED	I.S.
SCALE	1"=50'

URS Greiner Woodward Clyde
 4100 Arnon Carter Boulevard, Suite 108
 Fort Worth, TX 76166
 www.urscorp.com