

EXISTING POWER SERVICE POLE. SEE SHEET E20.

SEE SHEET E20

EXISTING STORM DRAINAGE (TYP)

BUSHES TYP

TAXIWAY B

65LF DIRECTIONAL BORE 2" GRSC

15' TYP

CAUTION! 2400 VAC POWER CABLE AND CONTROL CABLE TO BE PROTECTED

EXISTING FAA CABLES TO BE PROTECTED
1-25 PR #19 ARM DEB
1-2/C #8 5KV ARM DEB
1-12 PR #19 DEB ABANDONED

EXISTING R/W 33 GLIDE SLOPE SHELTER

EXISTING R/W 33 GLIDE SLOPE ANTENNA

2" SCH 40 PVC DEB (TYP)

600'

R/W 33 PAPI POWER SERVICE. SEE SHEET E20 FOR DETAILS.

4' WIDE AGGREGATE WALKWAY (TYP)

R/W 33 PAPI POWER & CONTROL UNIT

EXISTING STORM DRAINAGE

R/W 33 4 BOX PAPI

EXISTING WINDSOCK TO REMAIN


EXISTING R/W DISTANCE REMAINING SIGN TO REMAIN

RUNWAY 33-15

SHEET NOTES (SN-#):

1. CONTRACTOR SHALL FURNISH AND INSTALL R/W 33 PAPI INCLUDING POWER SERVICE AS SHOWN.
2. SEE SHEET E19 FOR PAPI INSTALLATION DETAILS.
3. SEE SHEET E20 FOR POWER SERVICE BLOCK AND CABLE DIAGRAMS.
4. SEE SHEET E13 FOR JUNCTION CAN AND TRENCH DETAILS.

1 PLAN
E18 NOT TO SCALE

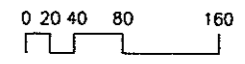

GRAPHIC SCALE: HOR. 1" = 40'-0"

PROJECT NAME	ADDISON AIRPORT
DRAWING TITLE	RUNWAY 15 ESA GRADING R/W 33 PAPI PLAN
DRAWING NO.	E18
DATE	2/9/01
PROJECT NO.	AWAYON ALLIANCE, INC.
BID NO.	AWAYON ALLIANCE, INC.
LINE NO.	AWAYON ALLIANCE, INC.
REVISION	AWAYON ALLIANCE, INC.
DRAWN	AWAYON ALLIANCE, INC.
CHECKED	AWAYON ALLIANCE, INC.
SCALE	AWAYON ALLIANCE, INC.
REVISIONS	AWAYON ALLIANCE, INC.
DATE	AWAYON ALLIANCE, INC.
BY	AWAYON ALLIANCE, INC.
AUTH.	AWAYON ALLIANCE, INC.