


COPYRIGHT © URS Greiner Woodward Clyde Inc., 2000. ALL RIGHTS RESERVED

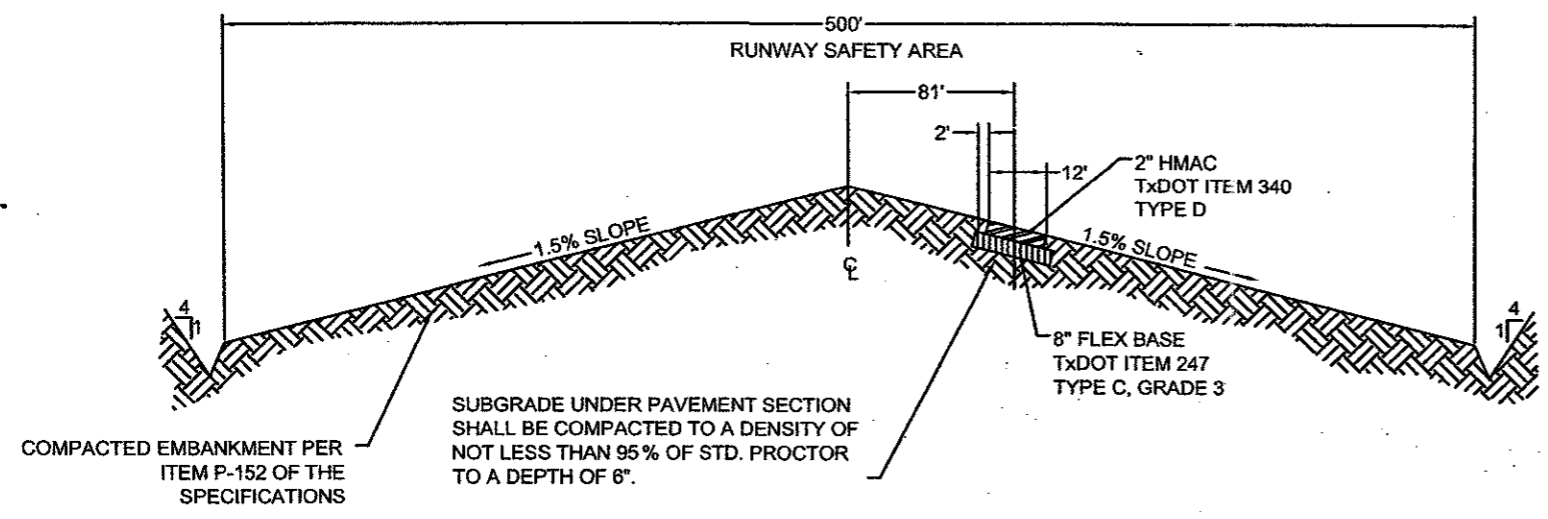

TYPICAL SECTION

RUNWAY 15 ESA
N.T.S.

XREF: XREF:

E701075/CADD/STANDARDS

PROJECT NAME RUNWAY 15 ESA GRADING	DRAWING TITLE TYPICAL SECTION	PROJECT NO. E701075.00	DESIGN K.H./J.S.	DRAWN K.H.	CHECKED J.S.	SCALE AS SHOWN	REVISIONS	DATE	BY	AUTH
ADDISON AIRPORT		URS Greiner Woodward Clyde 4100 Arnon Carter Boulevard, Suite 103 Fort Worth, TX 76155 www.urscorp.com								
DRAWING NO. C5.2	DATE 12/8/00									