
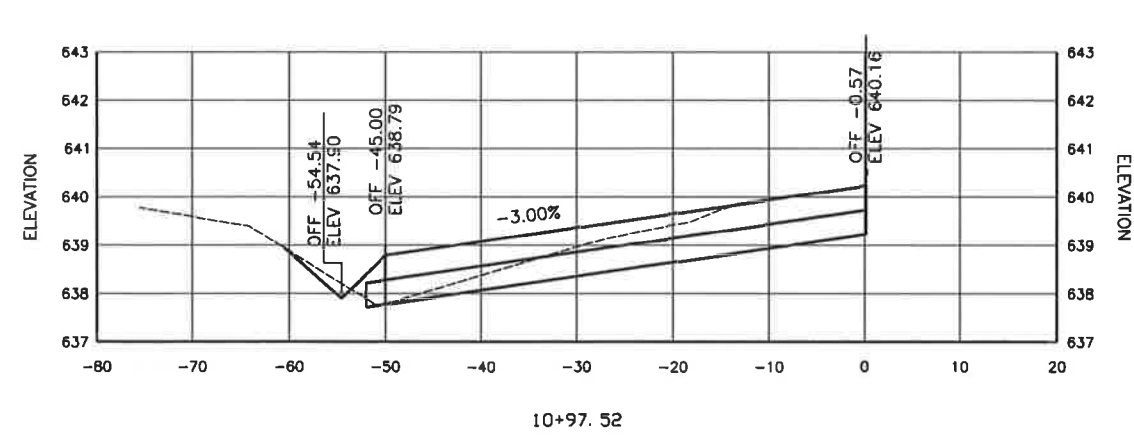
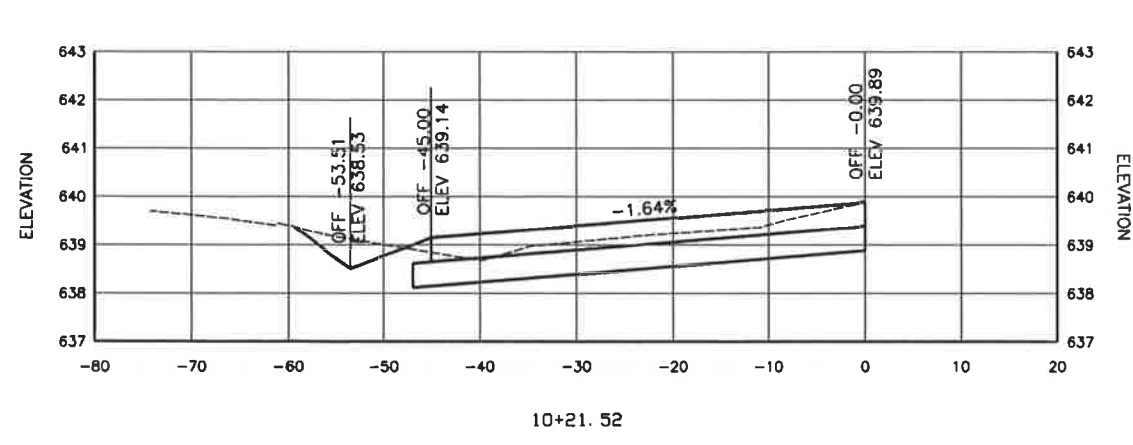
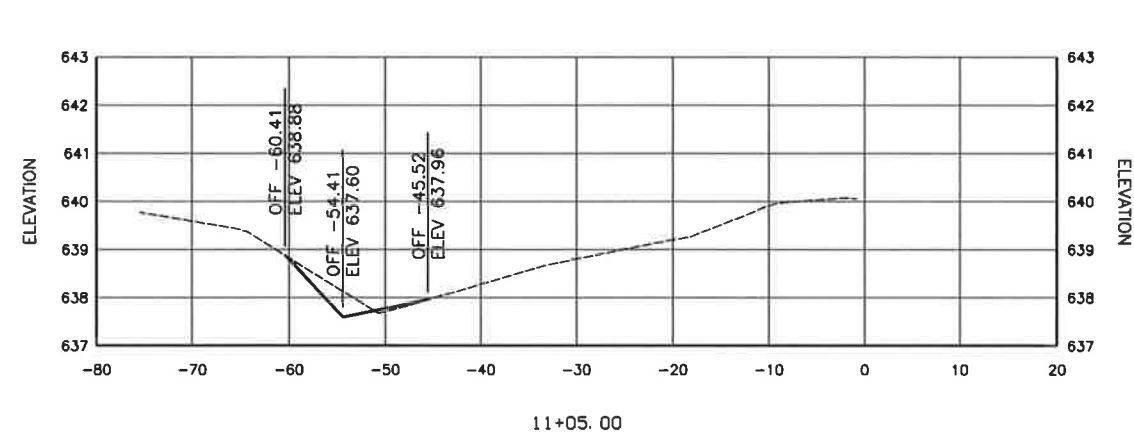
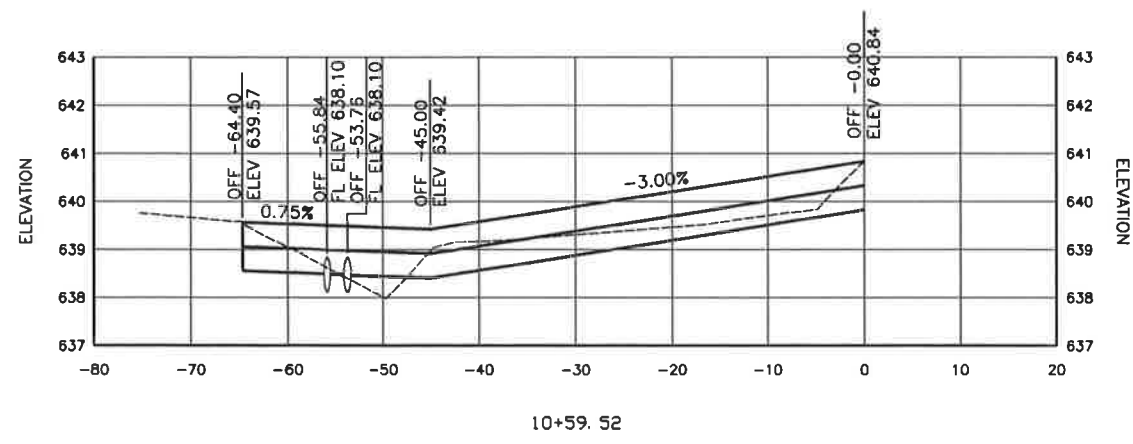
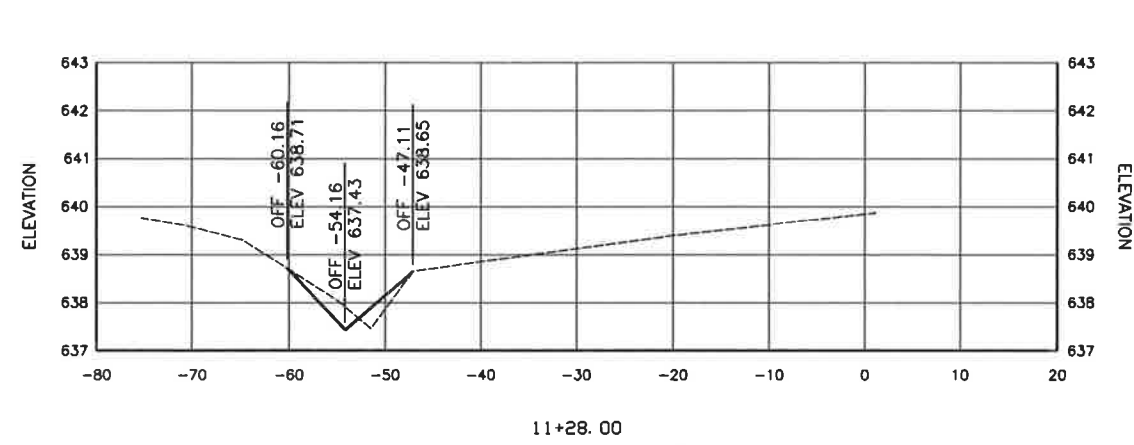
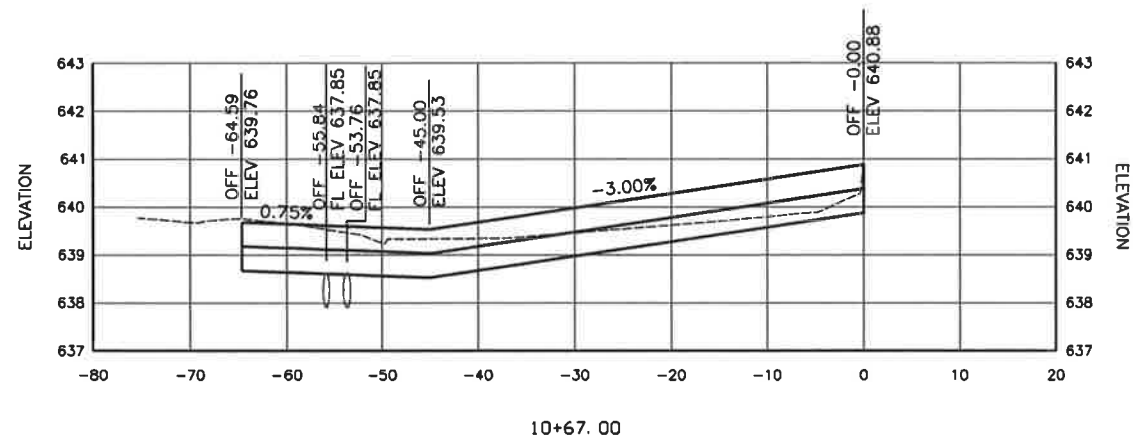
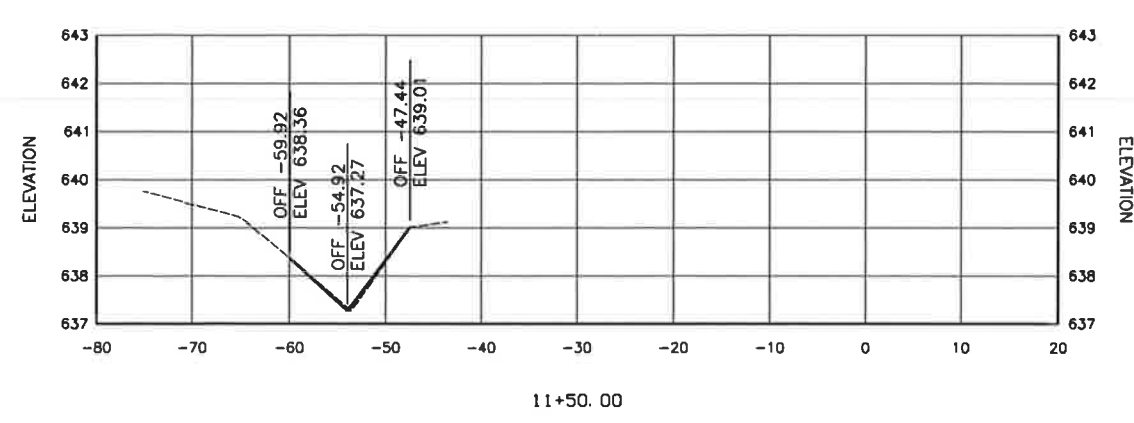


File: L:\2012\12081100 - ADS S-1 Parking Lot\Drawings\ADS_S1P_S1X1.dwg Last_Save: 6/19/2012 5:30 PM Last_saved_by: Egechomistek
 Last_plotted_by: Chemistek, Elizabeth G. Plot_Style: AECmono.ctb Plot_Scale: 1:1 Plot_Date: 6/19/2012 5:32 PM Plotter_used: DWG To PDF.pc3

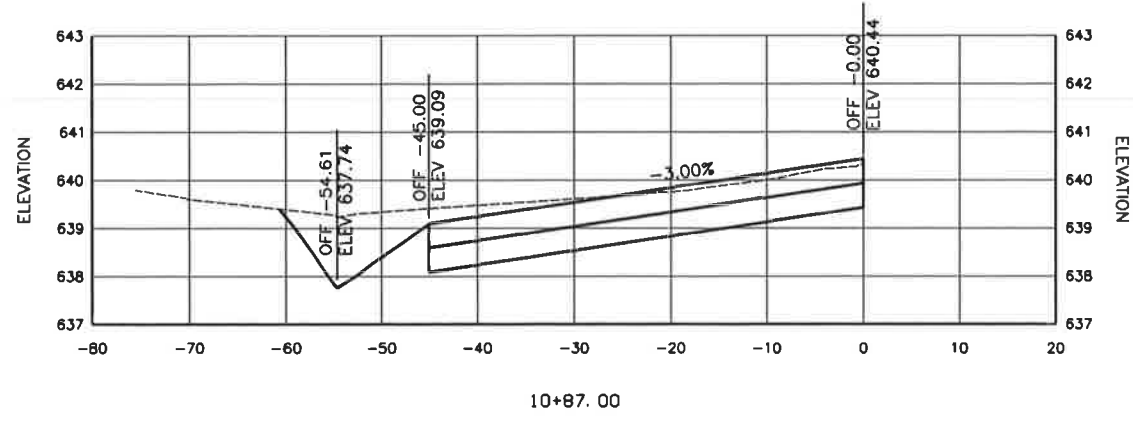

REGISTRATION NO.
F-5713

FINAL PLANS
 THIS DOCUMENT IS RELEASED FOR
 THE PURPOSE OF INTERIM REVIEW
 UNDER THE AUTHORITY OF FRANK O.
 MCILLWAIN, P.E. 93229 ON
 06/20/2012. IT IS NOT TO BE USED
 FOR CONSTRUCTION, BIDDING, OR
 PERMIT PURPOSES.

REV.	DATE	DESCRIPTION	BY

ADDISON AIRPORT
ADDISON, TX
S-1 PARKING LOT IMPROVEMENTS

**S-1 PARKING LOT -
CROSS SECTIONS**

JOB NO.: 12081100
 DATE: JUNE, 2012
 DESIGNED BY: MRM
 DRAWN BY: EGC

BAR IS ONE INCH ON
ORIGINAL DRAWING
 IF NOT ONE INCH ON
THIS SHEET, ADJUST
SCALES ACCORDINGLY.

SHEET NUMBER
S1-X1