



File: L:\2012\12081100 - ADS S-1 Parking Lot\Drawings\ADS_STP_G104_SC.dwg Last Saved by: Echowmstsk
 Last Plotted by: Chornistek, Elizabeth G. Plot Date: 6/19/2012 4:30 PM Plotter used: DWG To PDF.pc3

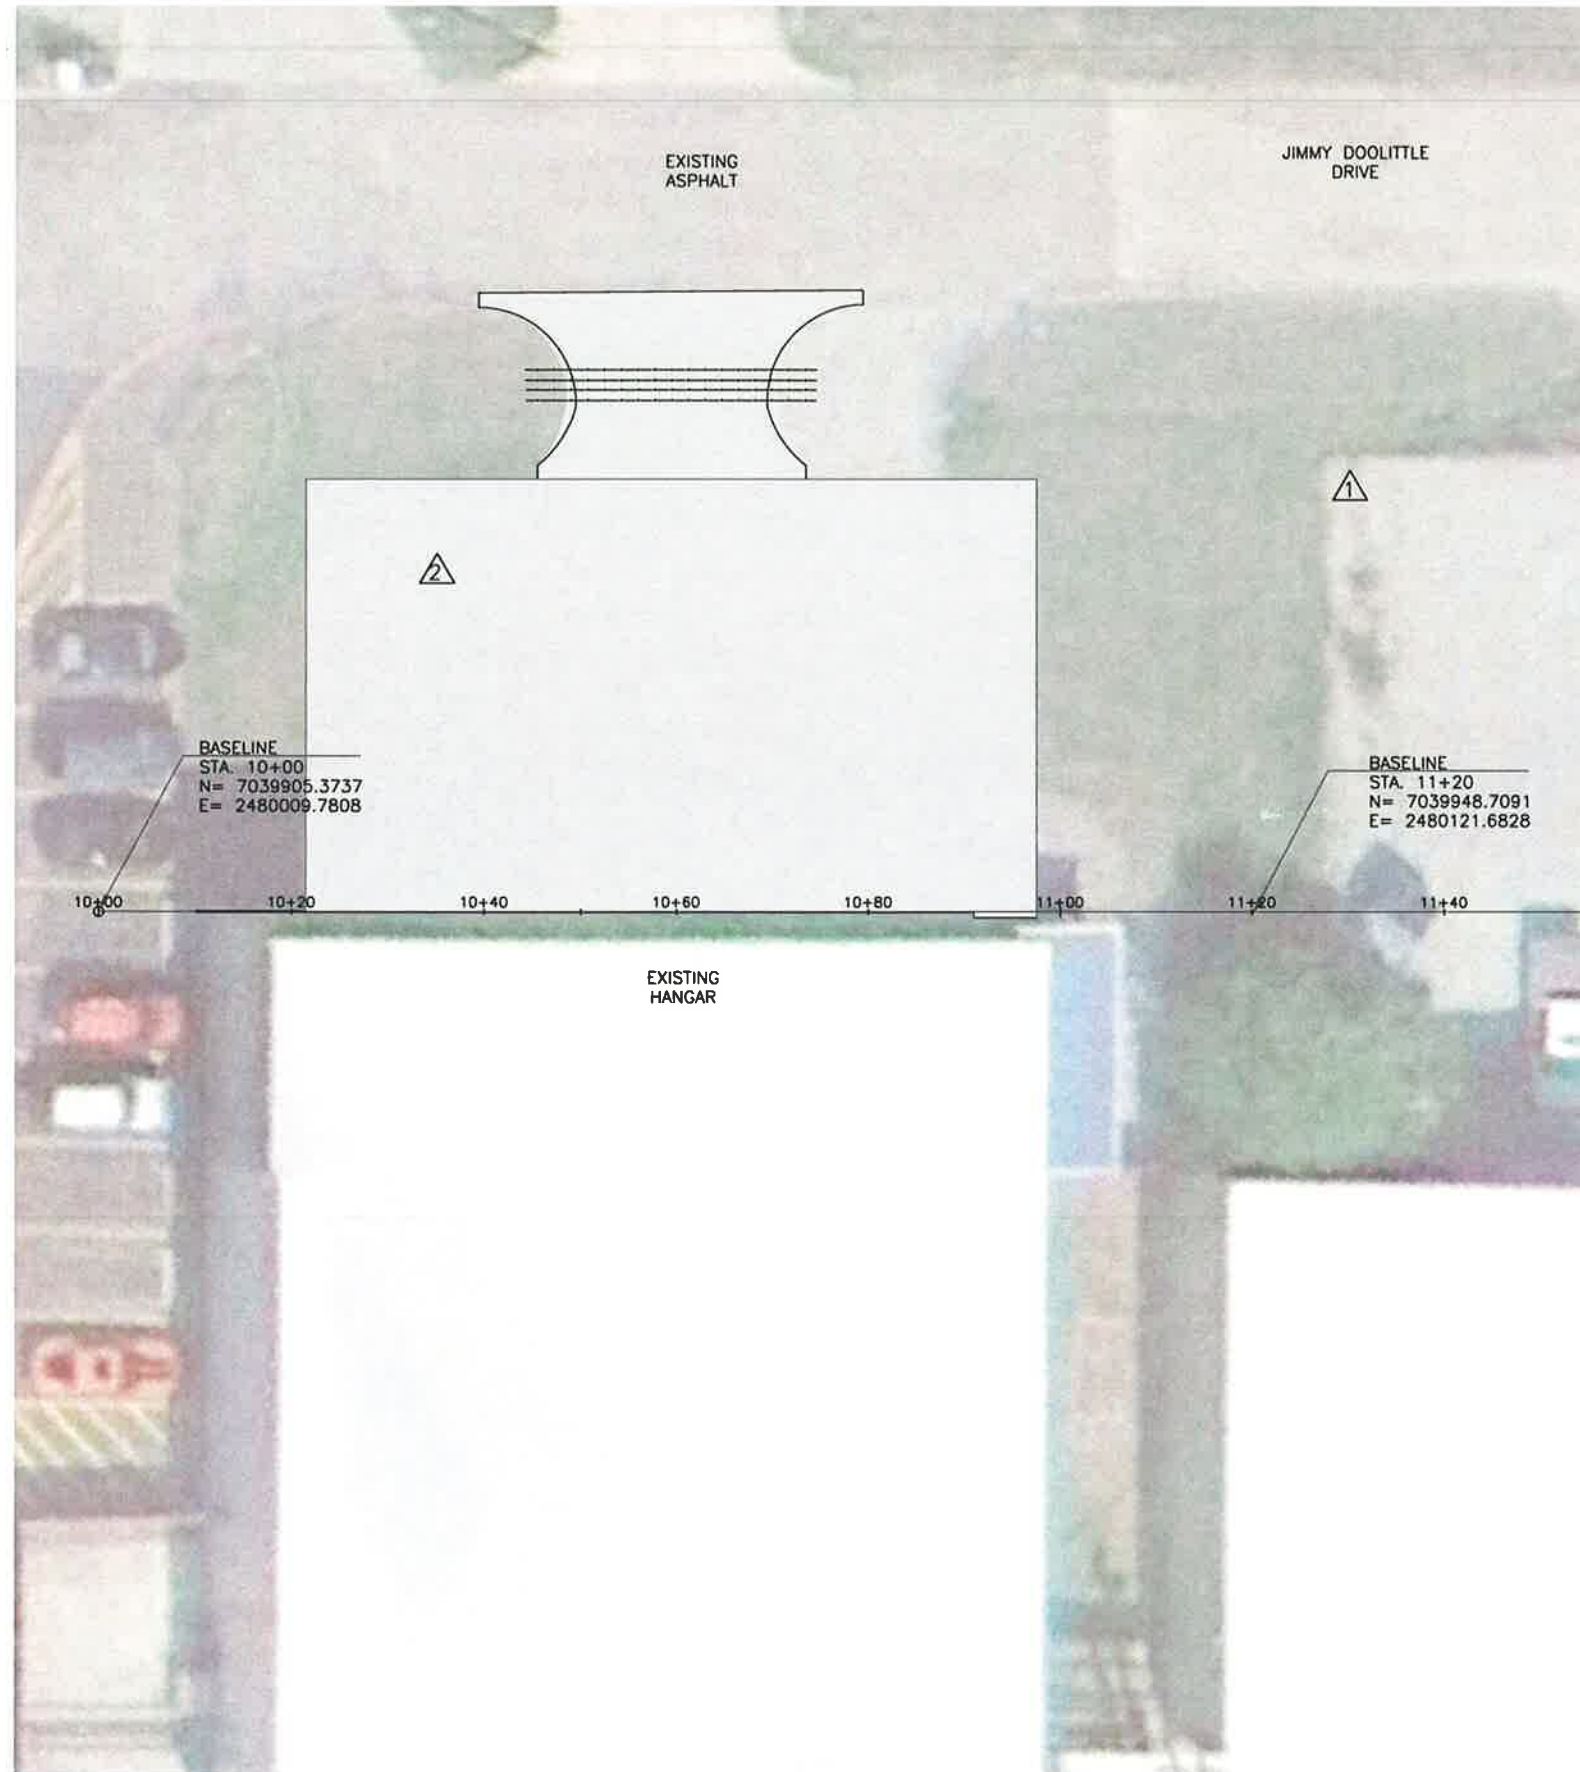

BASELINE
 STA. 10+00
 N= 7039905.3737
 E= 2480009.7808

BASELINE
 STA. 11+20
 N= 7039948.7091
 E= 2480121.6828

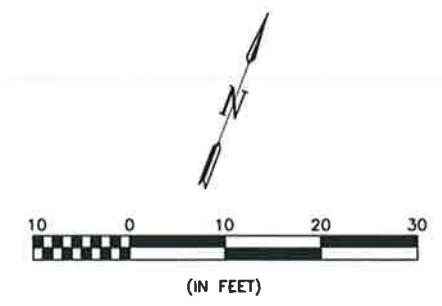

| LEGEND | |
|--------|---------------|
| | PAVING LIMITS |

| SURVEY CONTROL POINTS | | | | |
|-----------------------|------------|------------|-----------|-------------|
| POINT NO. | NORTHING | EASTING | ELEVATION | DESCRIPTION |
| △ | 7039993.30 | 2480115.30 | 638.87 | NAIL |
| △ | 7039950.90 | 2480029.56 | 638.98 | NAIL |



REGISTRATION NO.
F-5713

FINAL PLANS
 THIS DOCUMENT IS RELEASED FOR THE PURPOSE OF INTERIM REVIEW UNDER THE AUTHORITY OF FRANK O. MCILLWAIN, P.E. 93229 ON 06/20/2012. IT IS NOT TO BE USED FOR CONSTRUCTION, BIDDING, OR PERMIT PURPOSES.

| REV. | DATE | DESCRIPTION | BY |
|------|------|-------------|----|
| | | | |
| | | | |
| | | | |

ADDISON AIRPORT
 ADDISON, TX
 S-1 PARKING LOT IMPROVEMENTS

SURVEY CONTROL PLAN

JOB NO.: 12081100
 DATE: JUNE, 2012
 DESIGNED BY: MRM
 DRAWN BY: EGC

BAR IS ONE INCH ON ORIGINAL DRAWING
 IF NOT ONE INCH ON THIS SHEET, ADJUST SCALES ACCORDINGLY.

SHEET NUMBER
G-104