

File: L:\2012\12081100 - ADS S-1 Parking Lot\Drawings\ADS_S1P_C104_P1.dwg Last_Saved_by: Egchornistek
 Last_Plotting_by: Chromistek, Elizabeth G. Plot_Style: AECmonocb Plot_Scale: 1:1 Plot_Date: 6/19/2012 4:56 PM Plotter_agent: DWG To PDF.pc3



REGISTRATION NO.
F-5713

FINAL PLANS
THIS DOCUMENT IS RELEASED FOR THE PURPOSE OF INTERIM REVIEW UNDER THE AUTHORITY OF FRANK O. MCILLWAIN, P.E. 93229 ON 06/20/2012. IT IS NOT TO BE USED FOR CONSTRUCTION, BIDDING, OR PERMIT PURPOSES.

REV.	DATE	DESCRIPTION	BY




ADDISON AIRPORT
ADDISON, TX
S-1 PARKING LOT IMPROVEMENTS

MARKING PLAN


JOB NO.: 12081100
DATE: JUNE, 2012
DESIGNED BY: MRM
DRAWN BY: EGC

BAR IS ONE INCH ON ORIGINAL DRAWING
IF NOT ONE INCH ON THIS SHEET, ADJUST SCALES ACCORDINGLY.


SHEET NUMBER
C-104

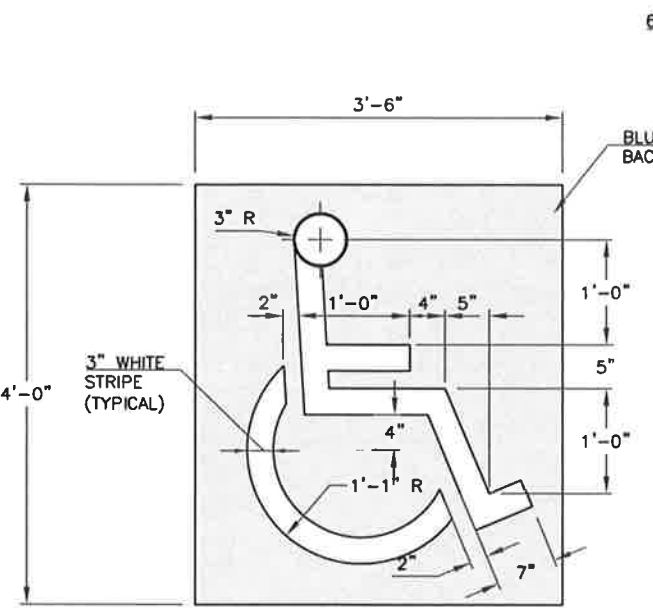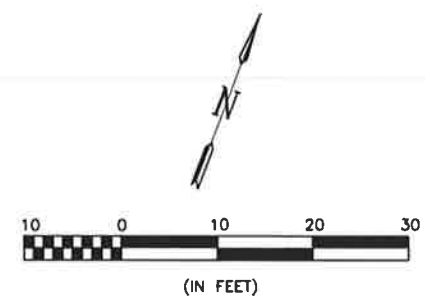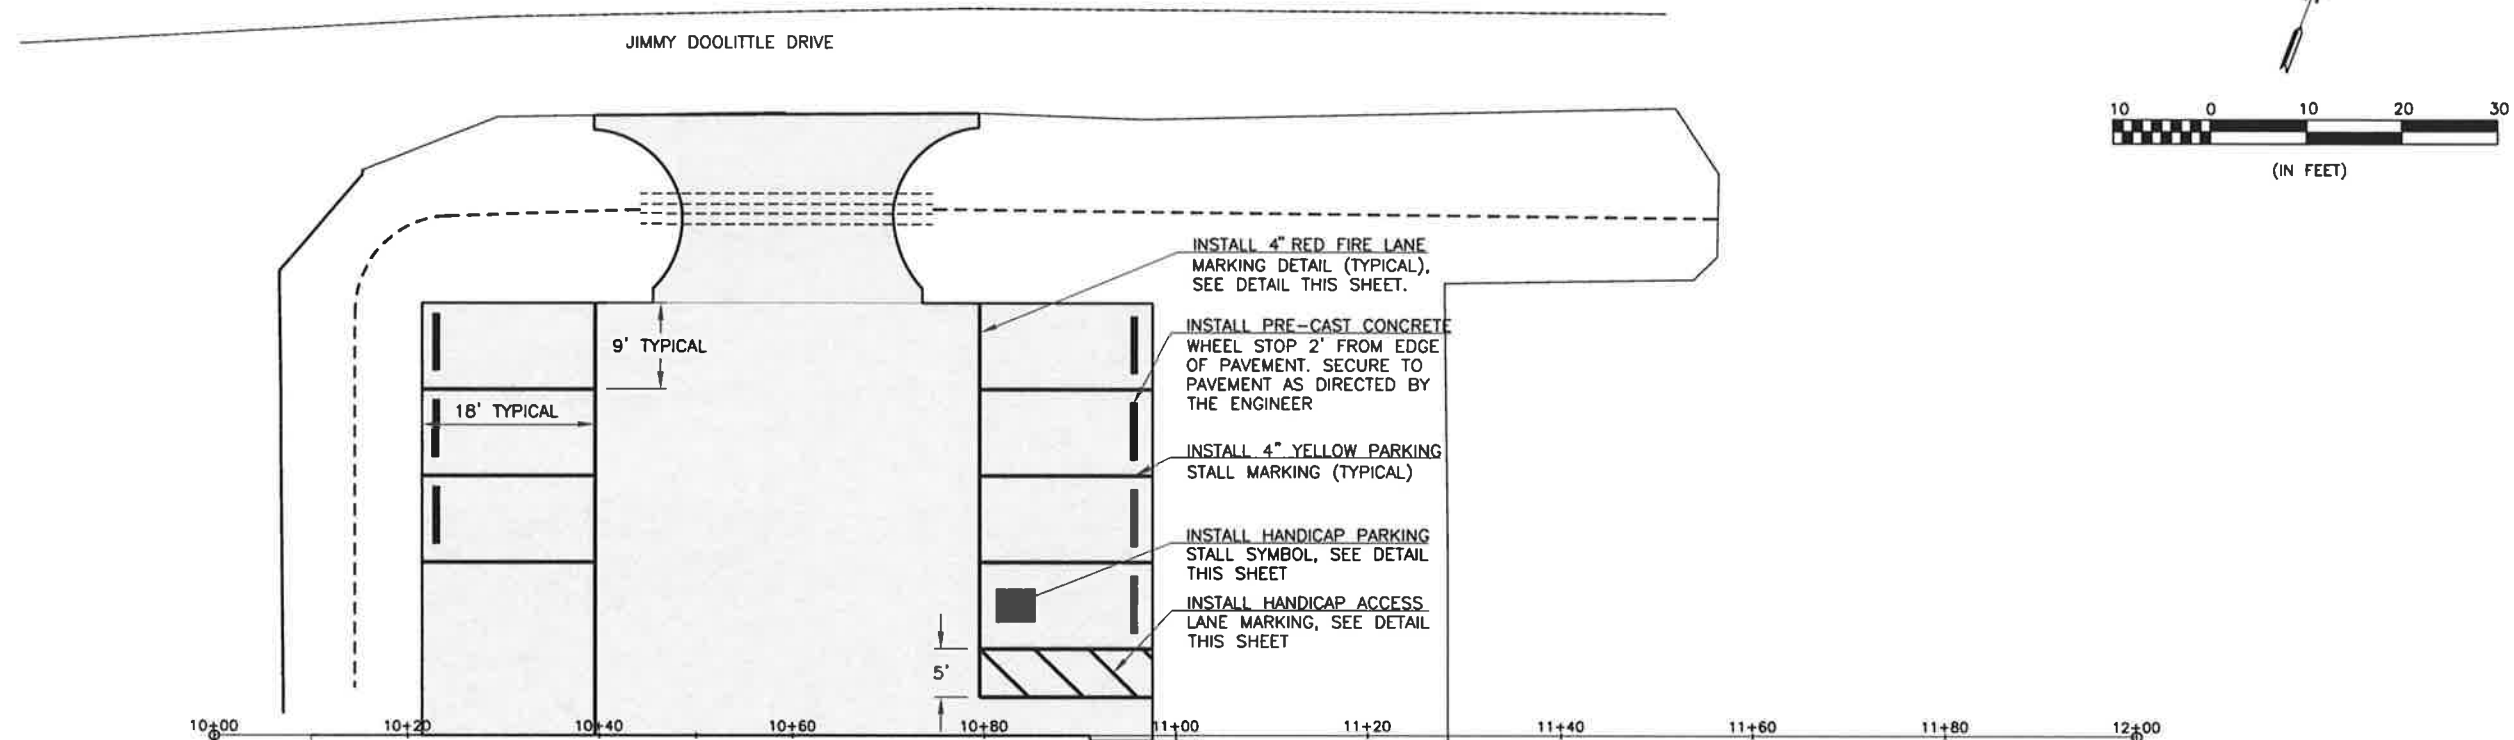

HANDICAP PARKING STALL SYMBOL
SCALE: NONE

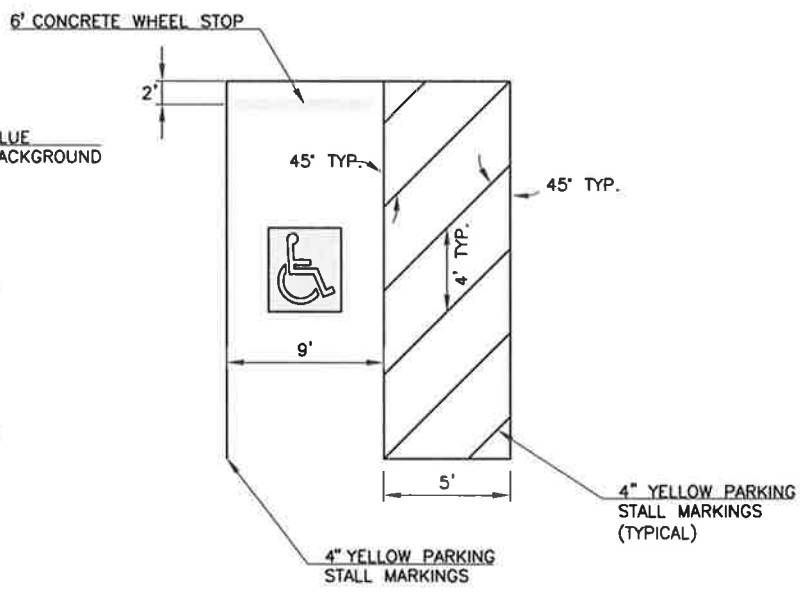

HANDICAP ACCESS LANE MARKING
SCALE: NONE

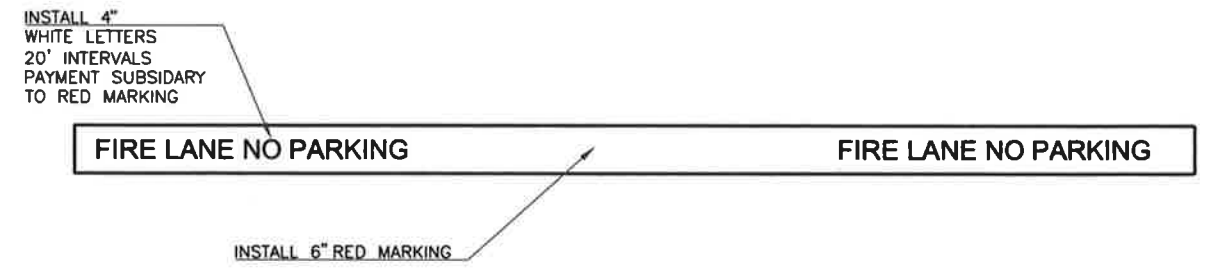

FIRE LANE MARKING
SCALE: NONE