



File: L:\2011\11081100 - ADS Taxiway Alpha Improvements\Drawings\ADS_SAHB_C406_WD.dwg Last Saved by: Mirreanonly
 Last Printed by: McAnelly, Mitchell, R Date: 2/29/2012 11:17 AM Plot Date: 2/29/2012 11:17 AM Plotter: \\garver\c02\Ganon IR C4060 PS

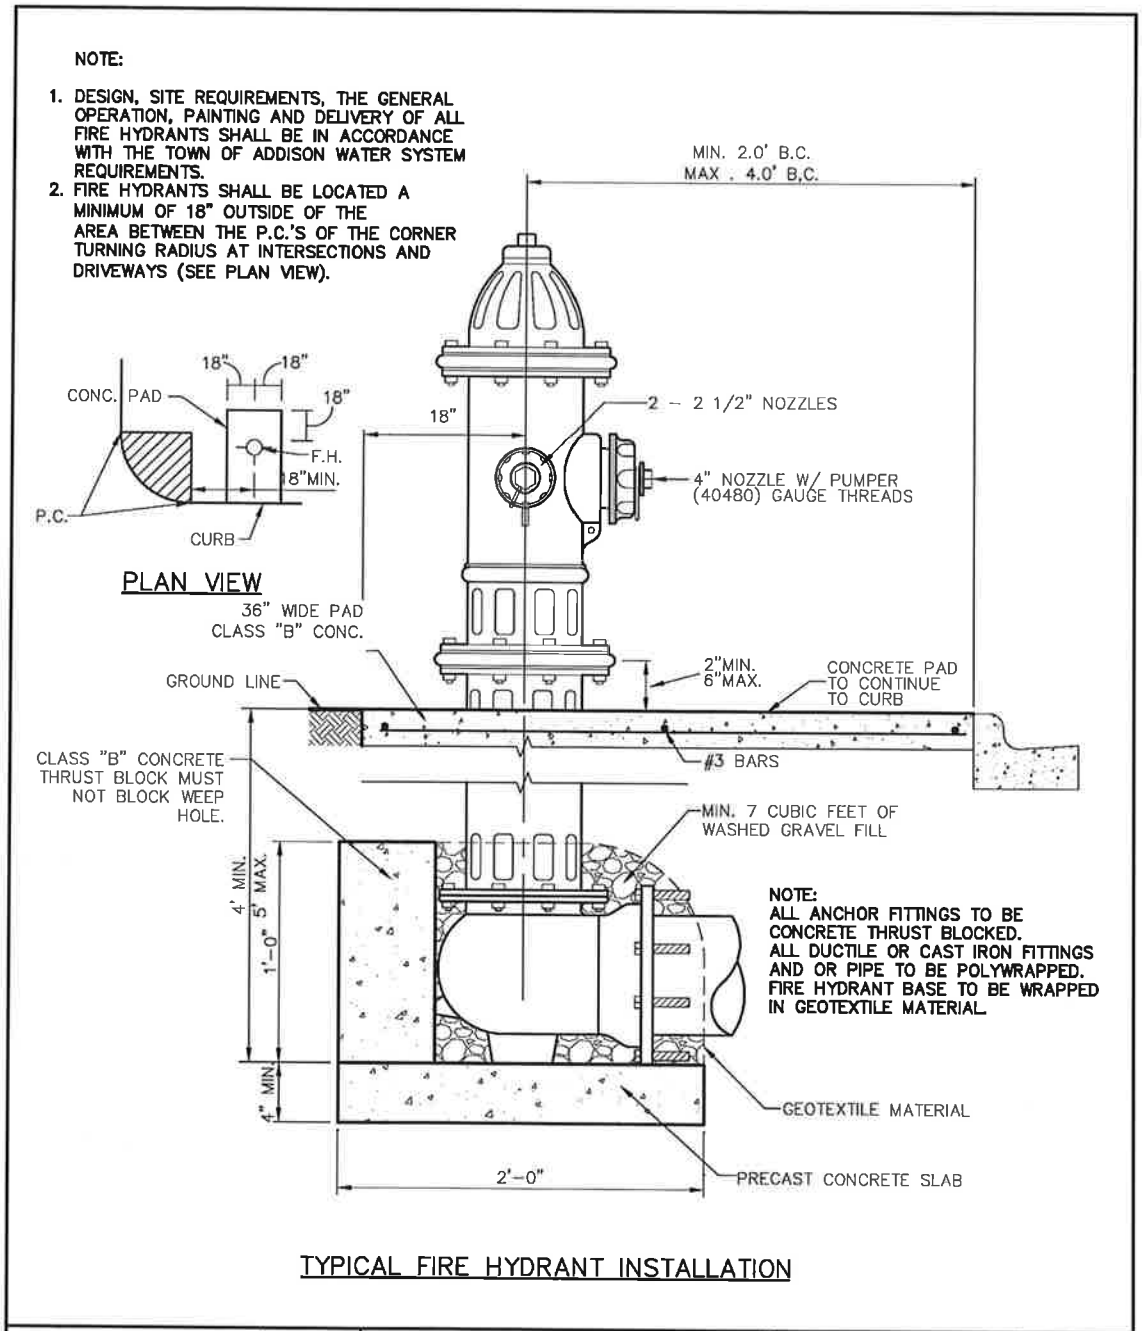


Addison! PUBLIC WORKS DEPARTMENT	TYPICAL FIRE HYDRANT INSTALLATION	STANDARD CONSTRUCTION DETAILS WATER		
		DATE: AUGUST, 2010	REV DATE: -	SHEET : SD-W16

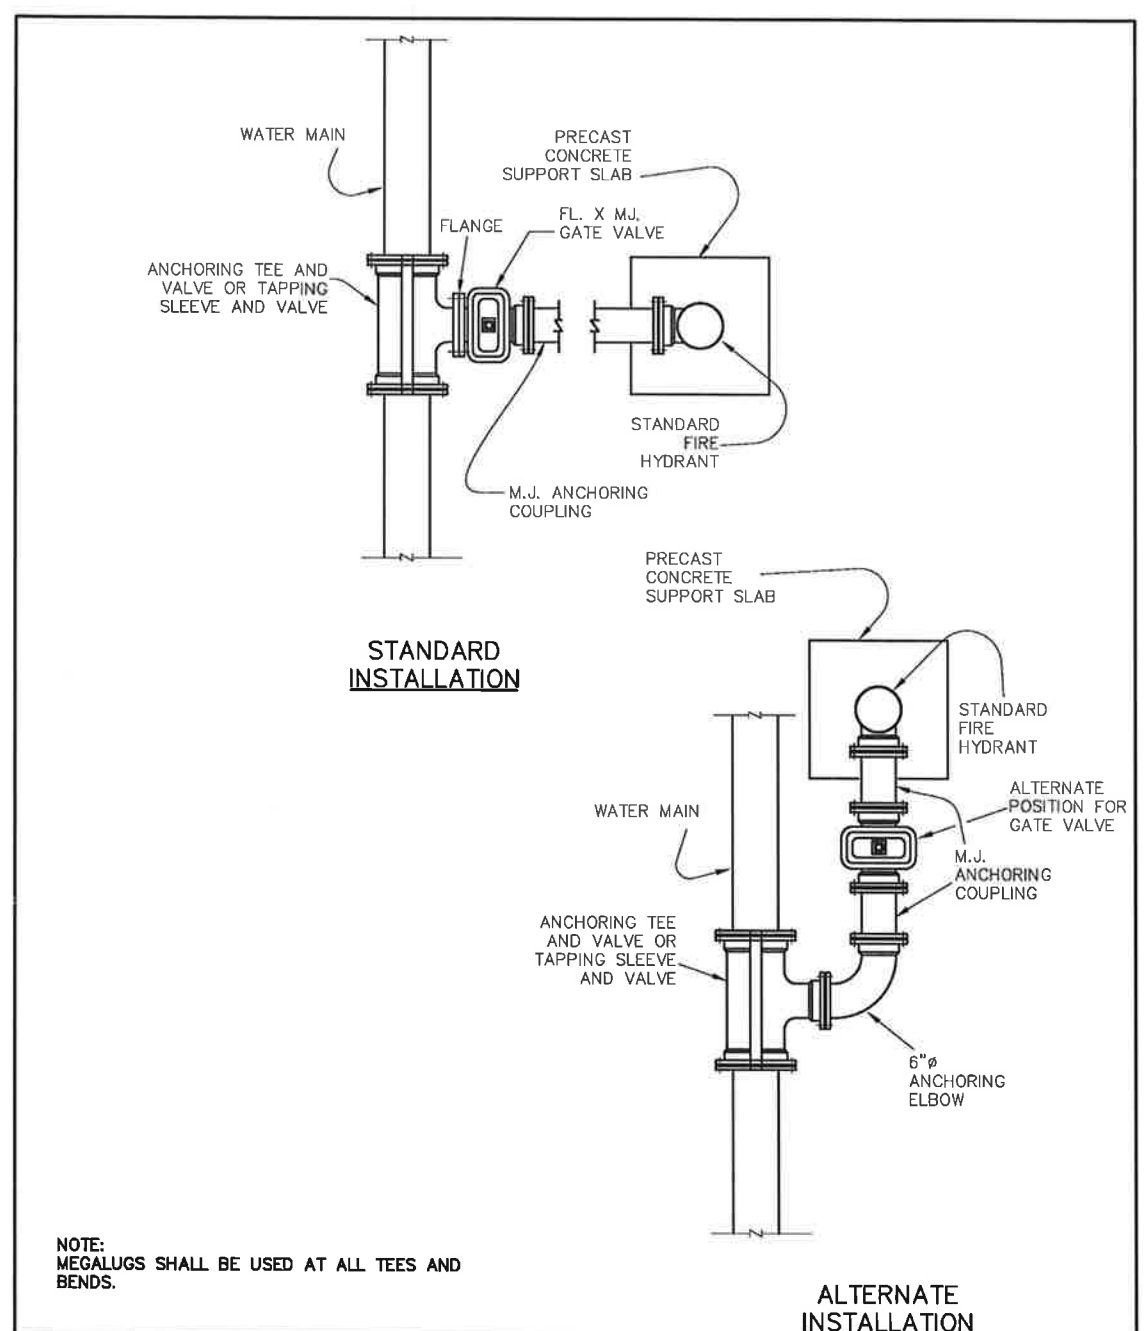

Addison! PUBLIC WORKS DEPARTMENT	TYPICAL FIRE HYDRANT INSTALLATION	STANDARD CONSTRUCTION DETAILS WATER		
		DATE: AUGUST, 2010	REV DATE: -	SHEET : SD-W17



REGISTRATION NO.
F-5713

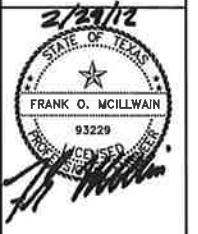

REV.	DATE	DESCRIPTION	BY

ADDISON AIRPORT
 ADDISON, TX
 TAXIWAY ALPHA IMPROVEMENTS

SOUTH AIRCRAFT HOLDING BAY - WATER DETAILS (ALTERNATE D)

JOB NO.: 11081100
DATE: FEB., 2012
DESIGNED BY: MRM
DRAWN BY: BMN

BAR IS ONE INCH ON ORIGINAL DRAWING
IF NOT ONE INCH ON THIS SHEET, ADJUST SCALES ACCORDINGLY.

SHEET NUMBER
C-406