



File: L:\2012\12081100 - ADS S-1 Parking Lot\Drawings\ADS_S1P_G104_SC.dwg Last Saved by: Echowmstsk
 Last Plotted by: Chornistek, Elizabeth G. Plot Date: 6/19/2012 4:30 PM Plotter used: DWG To PDF.pc3

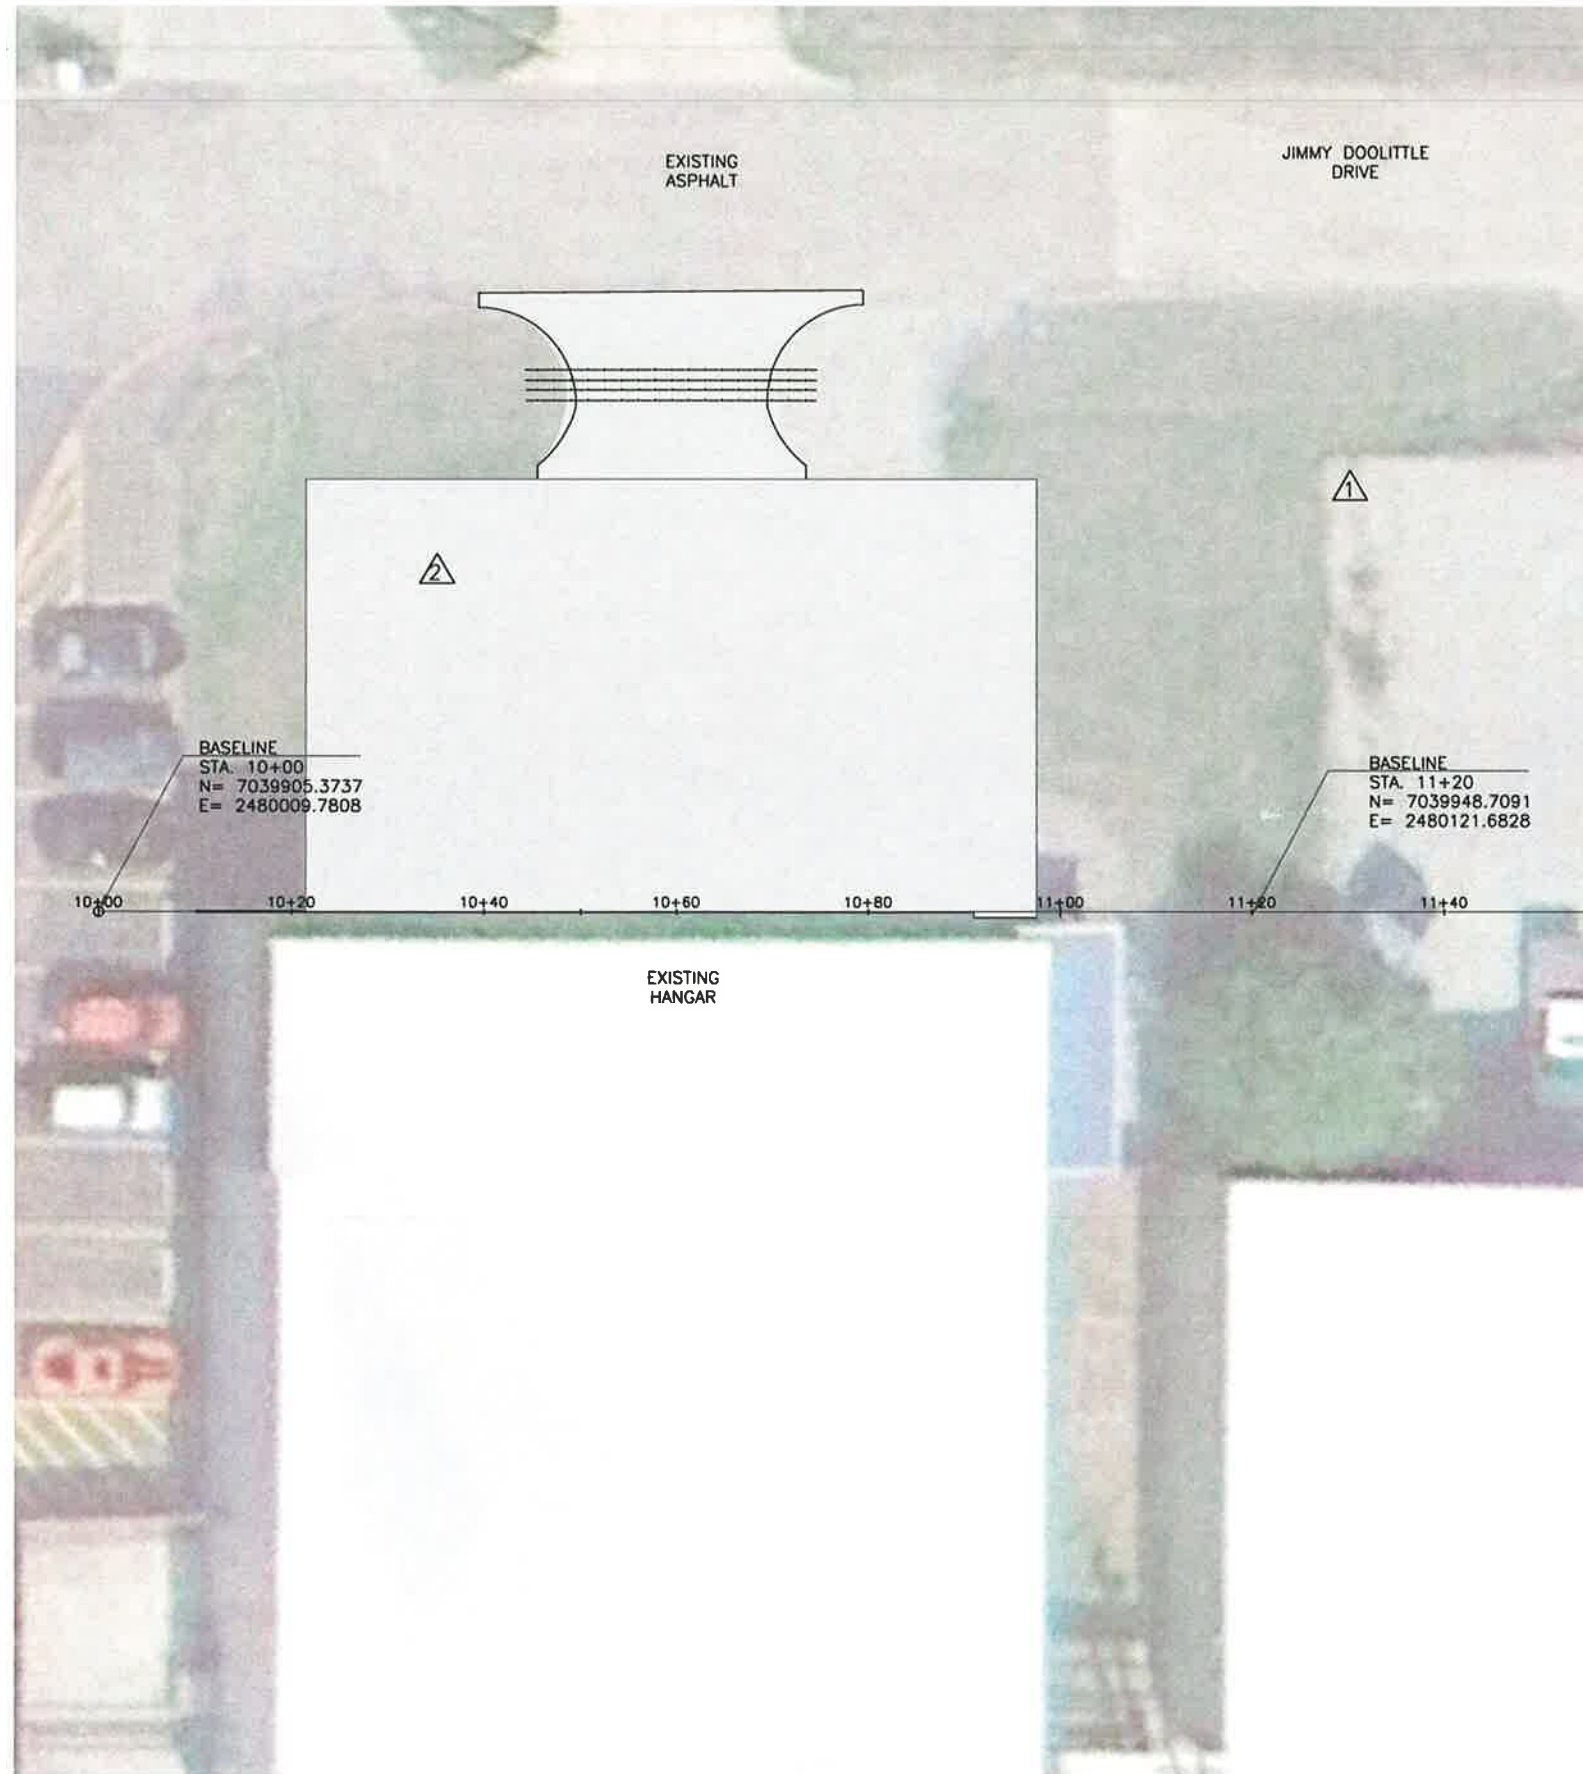

BASELINE
 STA. 10+00
 N= 7039905.3737
 E= 2480009.7808

BASELINE
 STA. 11+20
 N= 7039948.7091
 E= 2480121.6828

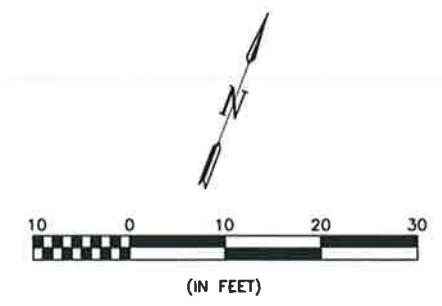

LEGEND	
	PAVING LIMITS

SURVEY CONTROL POINTS				
POINT NO.	NORTHING	EASTING	ELEVATION	DESCRIPTION
△	7039993.30	2480115.30	638.87	NAIL
△	7039950.90	2480029.56	638.98	NAIL



REGISTRATION NO.
F-5713

FINAL PLANS
 THIS DOCUMENT IS RELEASED FOR THE PURPOSE OF INTERIM REVIEW UNDER THE AUTHORITY OF FRANK O. MCILLWAIN, P.E. 99229 ON 06/20/2012. IT IS NOT TO BE USED FOR CONSTRUCTION, BIDDING, OR PERMIT PURPOSES.

REV.	DATE	DESCRIPTION	BY

ADDISON AIRPORT
 ADDISON, TX
 S-1 PARKING LOT IMPROVEMENTS

SURVEY CONTROL PLAN

JOB NO.: 12081100
 DATE: JUNE, 2012
 DESIGNED BY: MRM
 DRAWN BY: EGC

BAR IS ONE INCH ON ORIGINAL DRAWING
 IF NOT ONE INCH ON THIS SHEET, ADJUST SCALES ACCORDINGLY.

SHEET NUMBER
G-104