

File: L:\2012\12081100 - ADS S-1 Parking Lot\Drawings\ADS\_S1P\_C104\_P1.dwg Last\_Saved\_by: Egchornistek  
 Last\_Plotting\_by: Chromistek, Elizabeth G. Plot\_Style: AECmonocb Plot\_Scale: 1:1 Plot\_Date: 6/19/2012 4:56 PM Plotter\_type: DWG To PDF.pc3



REGISTRATION NO.  
F-5713

FINAL PLANS  
THIS DOCUMENT IS RELEASED FOR THE PURPOSE OF INTERIM REVIEW UNDER THE AUTHORITY OF FRANK O. MCILLWAIN, P.E. 93229 ON 06/20/2012. IT IS NOT TO BE USED FOR CONSTRUCTION, BIDDING, OR PERMIT PURPOSES.

REV.	DATE	DESCRIPTION	BY




ADDISON AIRPORT  
ADDISON, TX  
S-1 PARKING LOT IMPROVEMENTS

MARKING PLAN


JOB NO.: 12081100  
DATE: JUNE, 2012  
DESIGNED BY: MRM  
DRAWN BY: EGC

BAR IS ONE INCH ON ORIGINAL DRAWING  
IF NOT ONE INCH ON THIS SHEET, ADJUST SCALES ACCORDINGLY.


SHEET NUMBER  
**C-104**

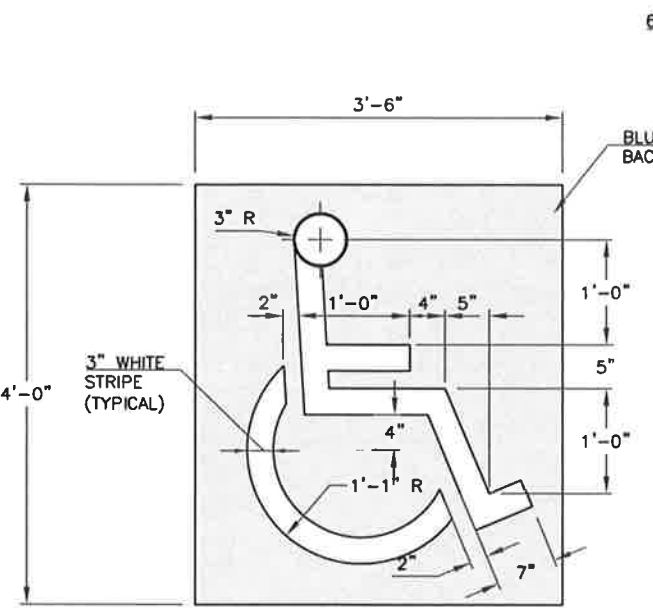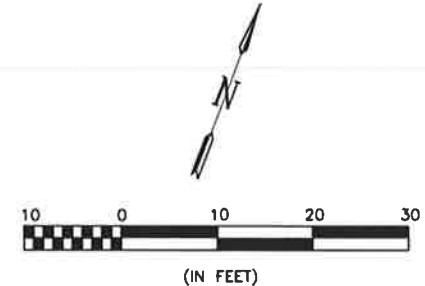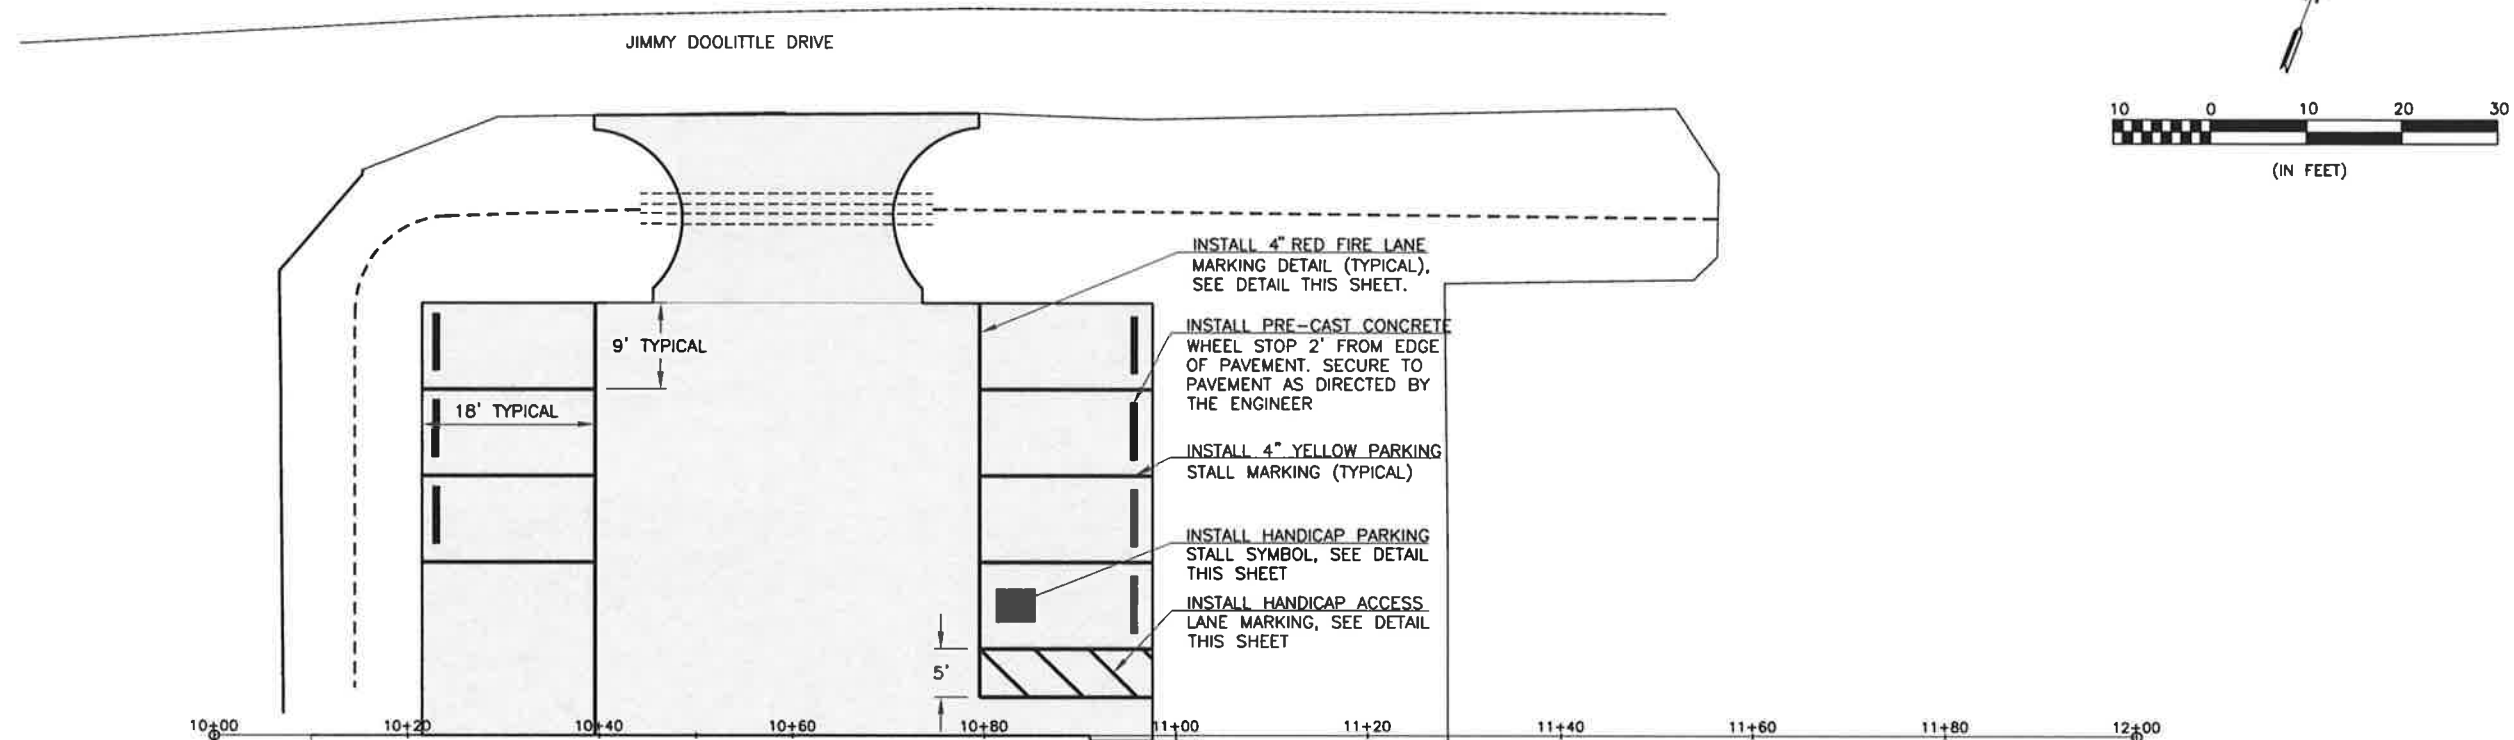

**HANDICAP PARKING STALL SYMBOL**  
SCALE: NONE

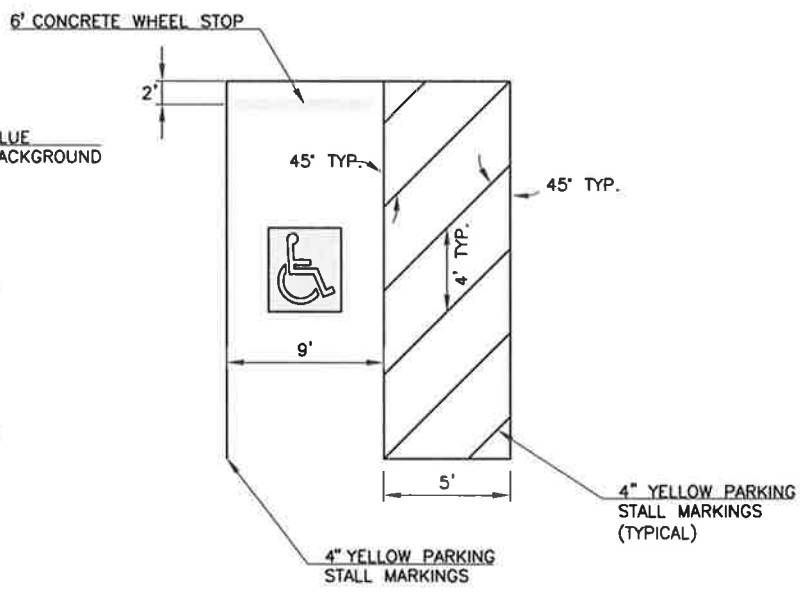

**HANDICAP ACCESS LANE MARKING**  
SCALE: NONE

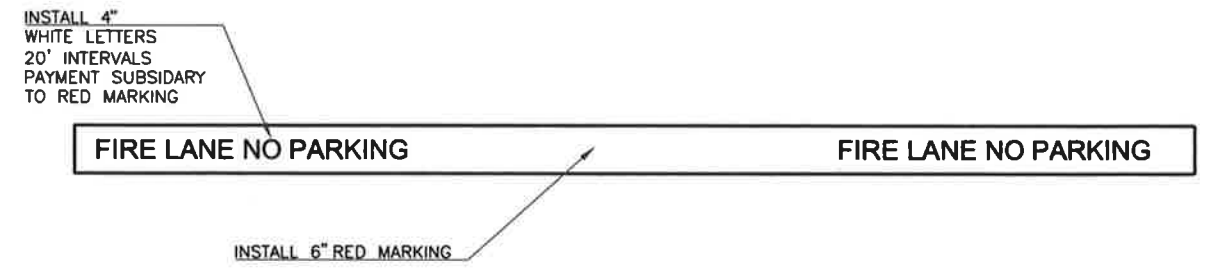

**FIRE LANE MARKING**  
SCALE: NONE