

LOCATION OF TEE HANGAR
ELECTRICAL WORK

ADDISON AIRPORT TEE HANGAR SITE LOCATION
SCALE: 1" = 400'-0"




Magnetic Declination
4° 52' E (August 2004)
Annual Rate of Change
5' W (August 2004)



VERIFY SCALE
Bar is one inch on original drawing.
If not one inch on this sheet, adjust scale accordingly.

THESE DOCUMENTS ARE FOR BIDDING, CONSTRUCTION, AND PERMIT PURPOSES.
Joseph Kotrla
DATE: 1-12-05

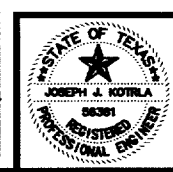

TOWN OF ADDISON, TEXAS		
ADDISON AIRPORT TEE HANGAR LIGHTING AIRPORT SITE LOCATION		
McCREARY & ASSOCIATES, INC. <small>CONSULTING ENGINEERS 6300 LAW PRESERVE DRIVE SUITE 217 DALLAS, TEXAS 75249</small>		
DESIGNED BY: W.H.G.	PROJECT: 97 180	SHEET NO. E1
DRAWN BY: M.E.G.	DATE: JANUARY, 2005	OF E7 SHEETS

FF-16