




NOTES:

1. THE CONTRACTOR WILL NEED TO COORDINATE WITH ADDISON AIRPORT OPERATIONS THROUGHOUT THE CONSTRUCTION PROCESS. THE CONTRACTOR IS TO KEEP AIRPORT OPERATIONS UPDATED REGARDING THE SCHEDULE ON A WEEKLY BASIS. THE AIRPORT OPERATIONS WILL NEED 14 DAYS NOTICE BEFORE WORK CAN BEGIN ON THE NEXT PHASE OF THE PROJECT.
2. CONTRACTOR TO VERIFY THE LIMITS OF THE STAGING AREA WITH THE ADDISON AIRPORT PRIOR TO BEGINNING WORK.
3. CONTROL MONUMENTS (NAD83, TEXAS NORTH CENTRAL - 4202)
4. CONTRACTOR TO COORDINATE WITH THE TOWN OF ADDISON PRIOR TO INSTALLATION OF TEMPORARY GATE. EXISTING IRRIGATION SYSTEM TO BE CUT AND PLUGGED BY THE TOWN OF ADDISON WITHIN THE LIMITS OF THE GATE. CONTRACTOR TO PROVIDE ASPHALT TRANSITION AGAINST THE BACK OF CURBS FOR TEMPORARY CONSTRUCTION ACCESS.

HORIZONTAL AND VERTICAL CONTROL MONUMENTATION IS BASED ON A DAL-TECH, 2002, SURVEY PROVIDED BY THE ADDISON AIRPORT

CP#	NORTH	EAST	ELEV	DESC.
1	7,039,689.078	2,480,245.682	638.30	AA-1
2	7,041,501.126	2,480,144.730	641.92	AA-2
3	7,037,202.352	2,480,632.193	638.03	AA-3
4	7,035,957.986	2,479,444.822	632.41	AA-4
5	7,039,506.863	2,478,102.163	637.40	AA-5
6	7,043,849.691	2,477,497.499	652.26	AA-6
7	7,039,305.132	2,478,531.657	640.77	AB2786
8	7,040,772.156	2,478,253.153	633.02	AB7648
9	7,043,042.492	2,477,532.021	637.40	AH7852
10	7,038,354.486	2,478,875.925	642.02	CS1308

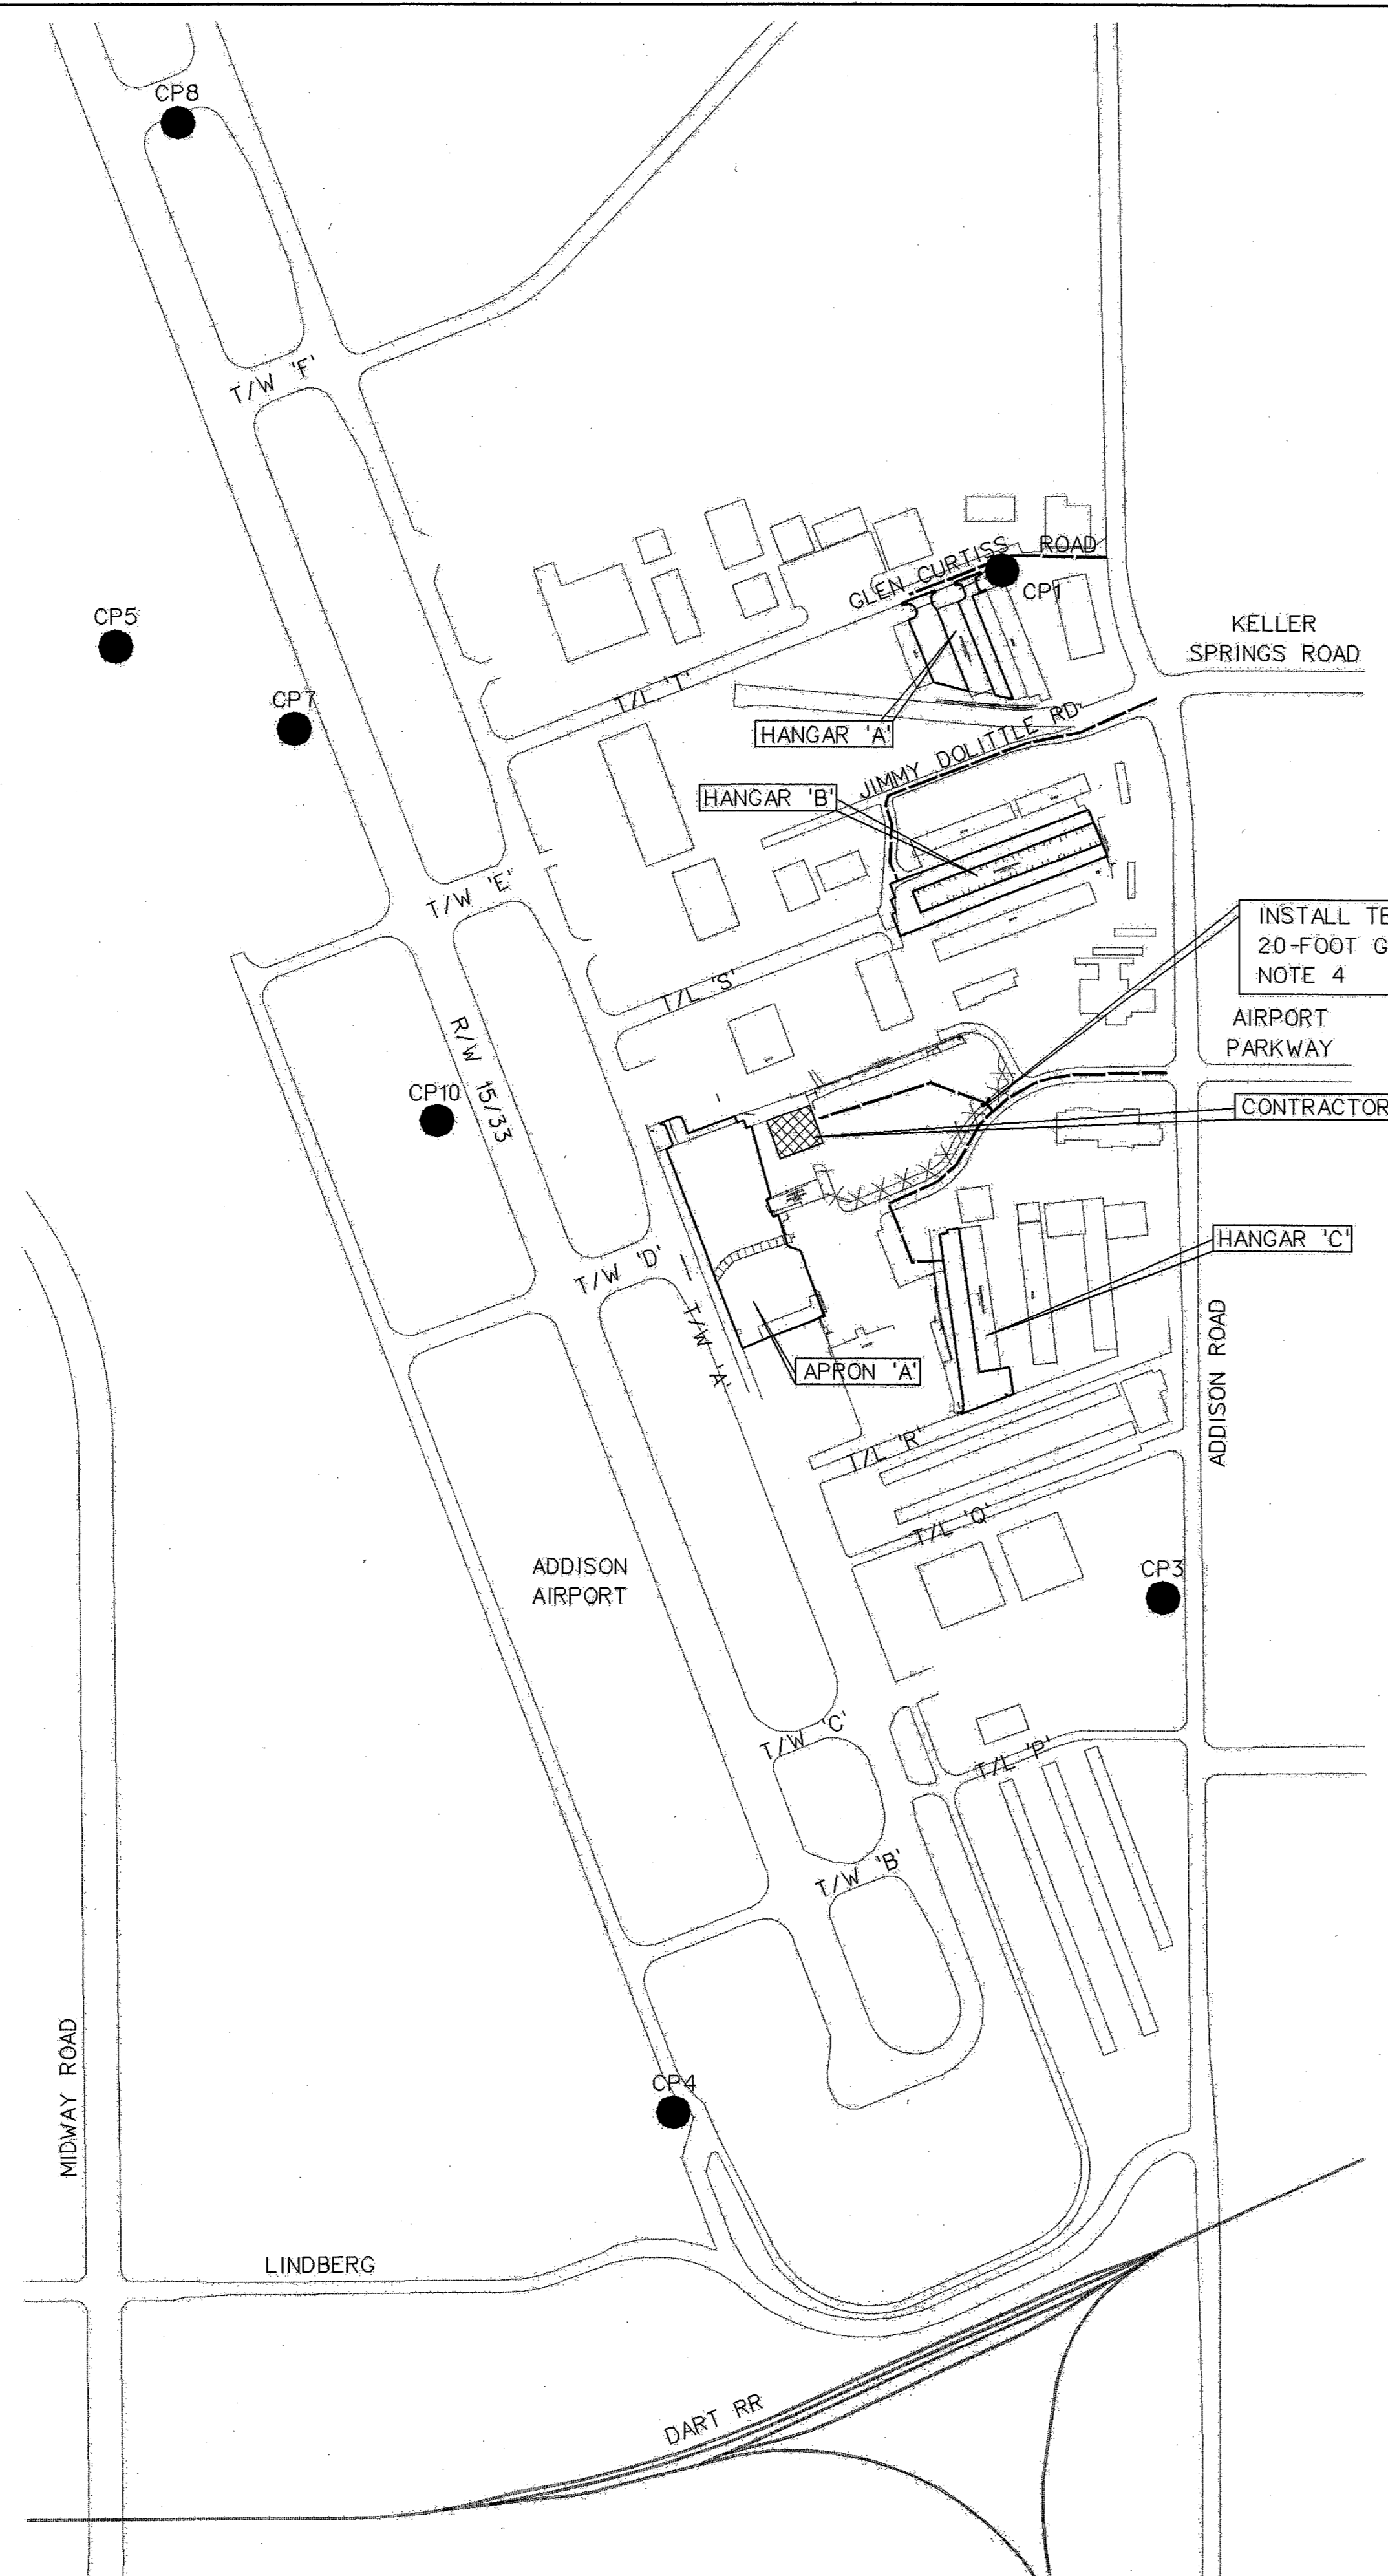


INSTALL TEMPORARY 20-FOOT GATE SEE NOTE 4

CONTRACTOR STAGING AREA

LEGEND

- CONTRACTOR HAUL ROUTE
- ▨ CONTRACTOR STAGING AREA
- CP# CONTROL POINT (SEE GENERAL NOTES FOR DETAILS)

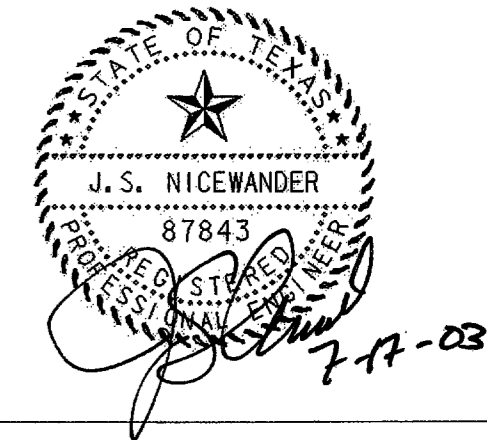

NO.	DATE	REVISION	APPROV.

HNTB ARCHITECTS ENGINEERS PLANNERS
The HNTB Companies

TOWN OF ADDISON

ADDISON AIRPORT PAVEMENT RECONSTRUCTION OF APRON 'A' AND HANGARS 'A', 'B' AND 'C'

PROJECT LAYOUT

TOWN OF ADDISON, TEXAS

Design JSN	Drawn GFS	DATE	PROJECT NO.	SHEET
Check JDH	Check JSN	MAY 2003	37365	2

16-JUL-2003 12:56
G:\37365\Cad\Sheets\cop101.dgn