

NOTES:

CONTRACTOR WILL BE ALLOWED TO WORK ON THE APRON AND PORTIONS OF EACH OF THE HANGARS SIMULTANEOUSLY.

WORK IN PHASE I WILL BEGIN ON THE DATE SPECIFIED IN THE NOTICE TO PROCEED (NTP) AND COMPLETED WITHIN 84 CALENDAR DAYS (12 WEEKS). WORK IN PHASE II WILL BE COMPLETED WITHIN 70 CALENDAR DAYS.

WORK ON THE APRON WILL NOT BEGIN UNTIL AFTER JULY 3RD, 2003. INCLUDED IN THIS PHASE IS THE REPLACEMENT OF EXISTING ASPHALT PAVEMENT ON APRON 'A' WITH CONCRETE PAVEMENT.

WORK IN BOTH PHASES WILL INCLUDE THE REMOVAL OF EXISTING ASPHALT PAVEMENT ON ONE SIDE OF EACH OF THE IDENTIFIED HANGARS AND REPLACEMENT WITH CONCRETE PAVEMENT.

THE CONTRACTOR WILL BE REQUIRED TO NOTIFY MR. DAVE FOSTER, 972-392-4852, ADDISON AIRPORT OPERATIONS 14 DAYS PRIOR TO CONSTRUCTION TO ALLOW THE AIRPORT TO RELOCATE ANY AIRPLANES NECESSARY PRIOR TO CONSTRUCTION. CONTRACTOR WILL COORDINATE WITH THE ADDISON AIRPORT CONCERNING THE TEMPORARY RELOCATION OF AIRPLANES PARKED IN EFFECTED AREAS.



ALL OF APRON 'A' SHALL BE CONSTRUCTED IN PHASE 1.

ALL WORK WITHIN 93' OF TAXIWAY 'A' AND 58' OF TAXILANES 'R' AND 'T' CENTERLINES CAN ONLY BE PERFORMED DURING PERIODS WHEN THE TAXIWAY/TAXILANE IS CLOSED, BETWEEN 10:00 P.M. AND 6:00 A.M. LIGHTED BARRICADES ARE REQUIRED TO BE INSTALLED AND MAINTAINED ALONG THE TAXIWAYS ADJACENT TO THE WORK AREA.

CONTRACTOR TO VERIFY LIMITS OF THE STAGING AREA WITH THE ADDISON AIRPORT AT THE PRE-CONSTRUCTION MEETING.


SEE SHEET 2, PROJECT LAYOUT FOR CONTRACTOR HAUL ROUTE AT HANGAR 'A'

CONTRACTOR WILL COORDINATE WITH THE TOWN OF ADDISON FIRE DEPARTMENT DURING CONSTRUCTION OF APRON 'A' TO ESTABLISH AN ALTERNATE EMERGENCY ROUTE DURING CONSTRUCTION.

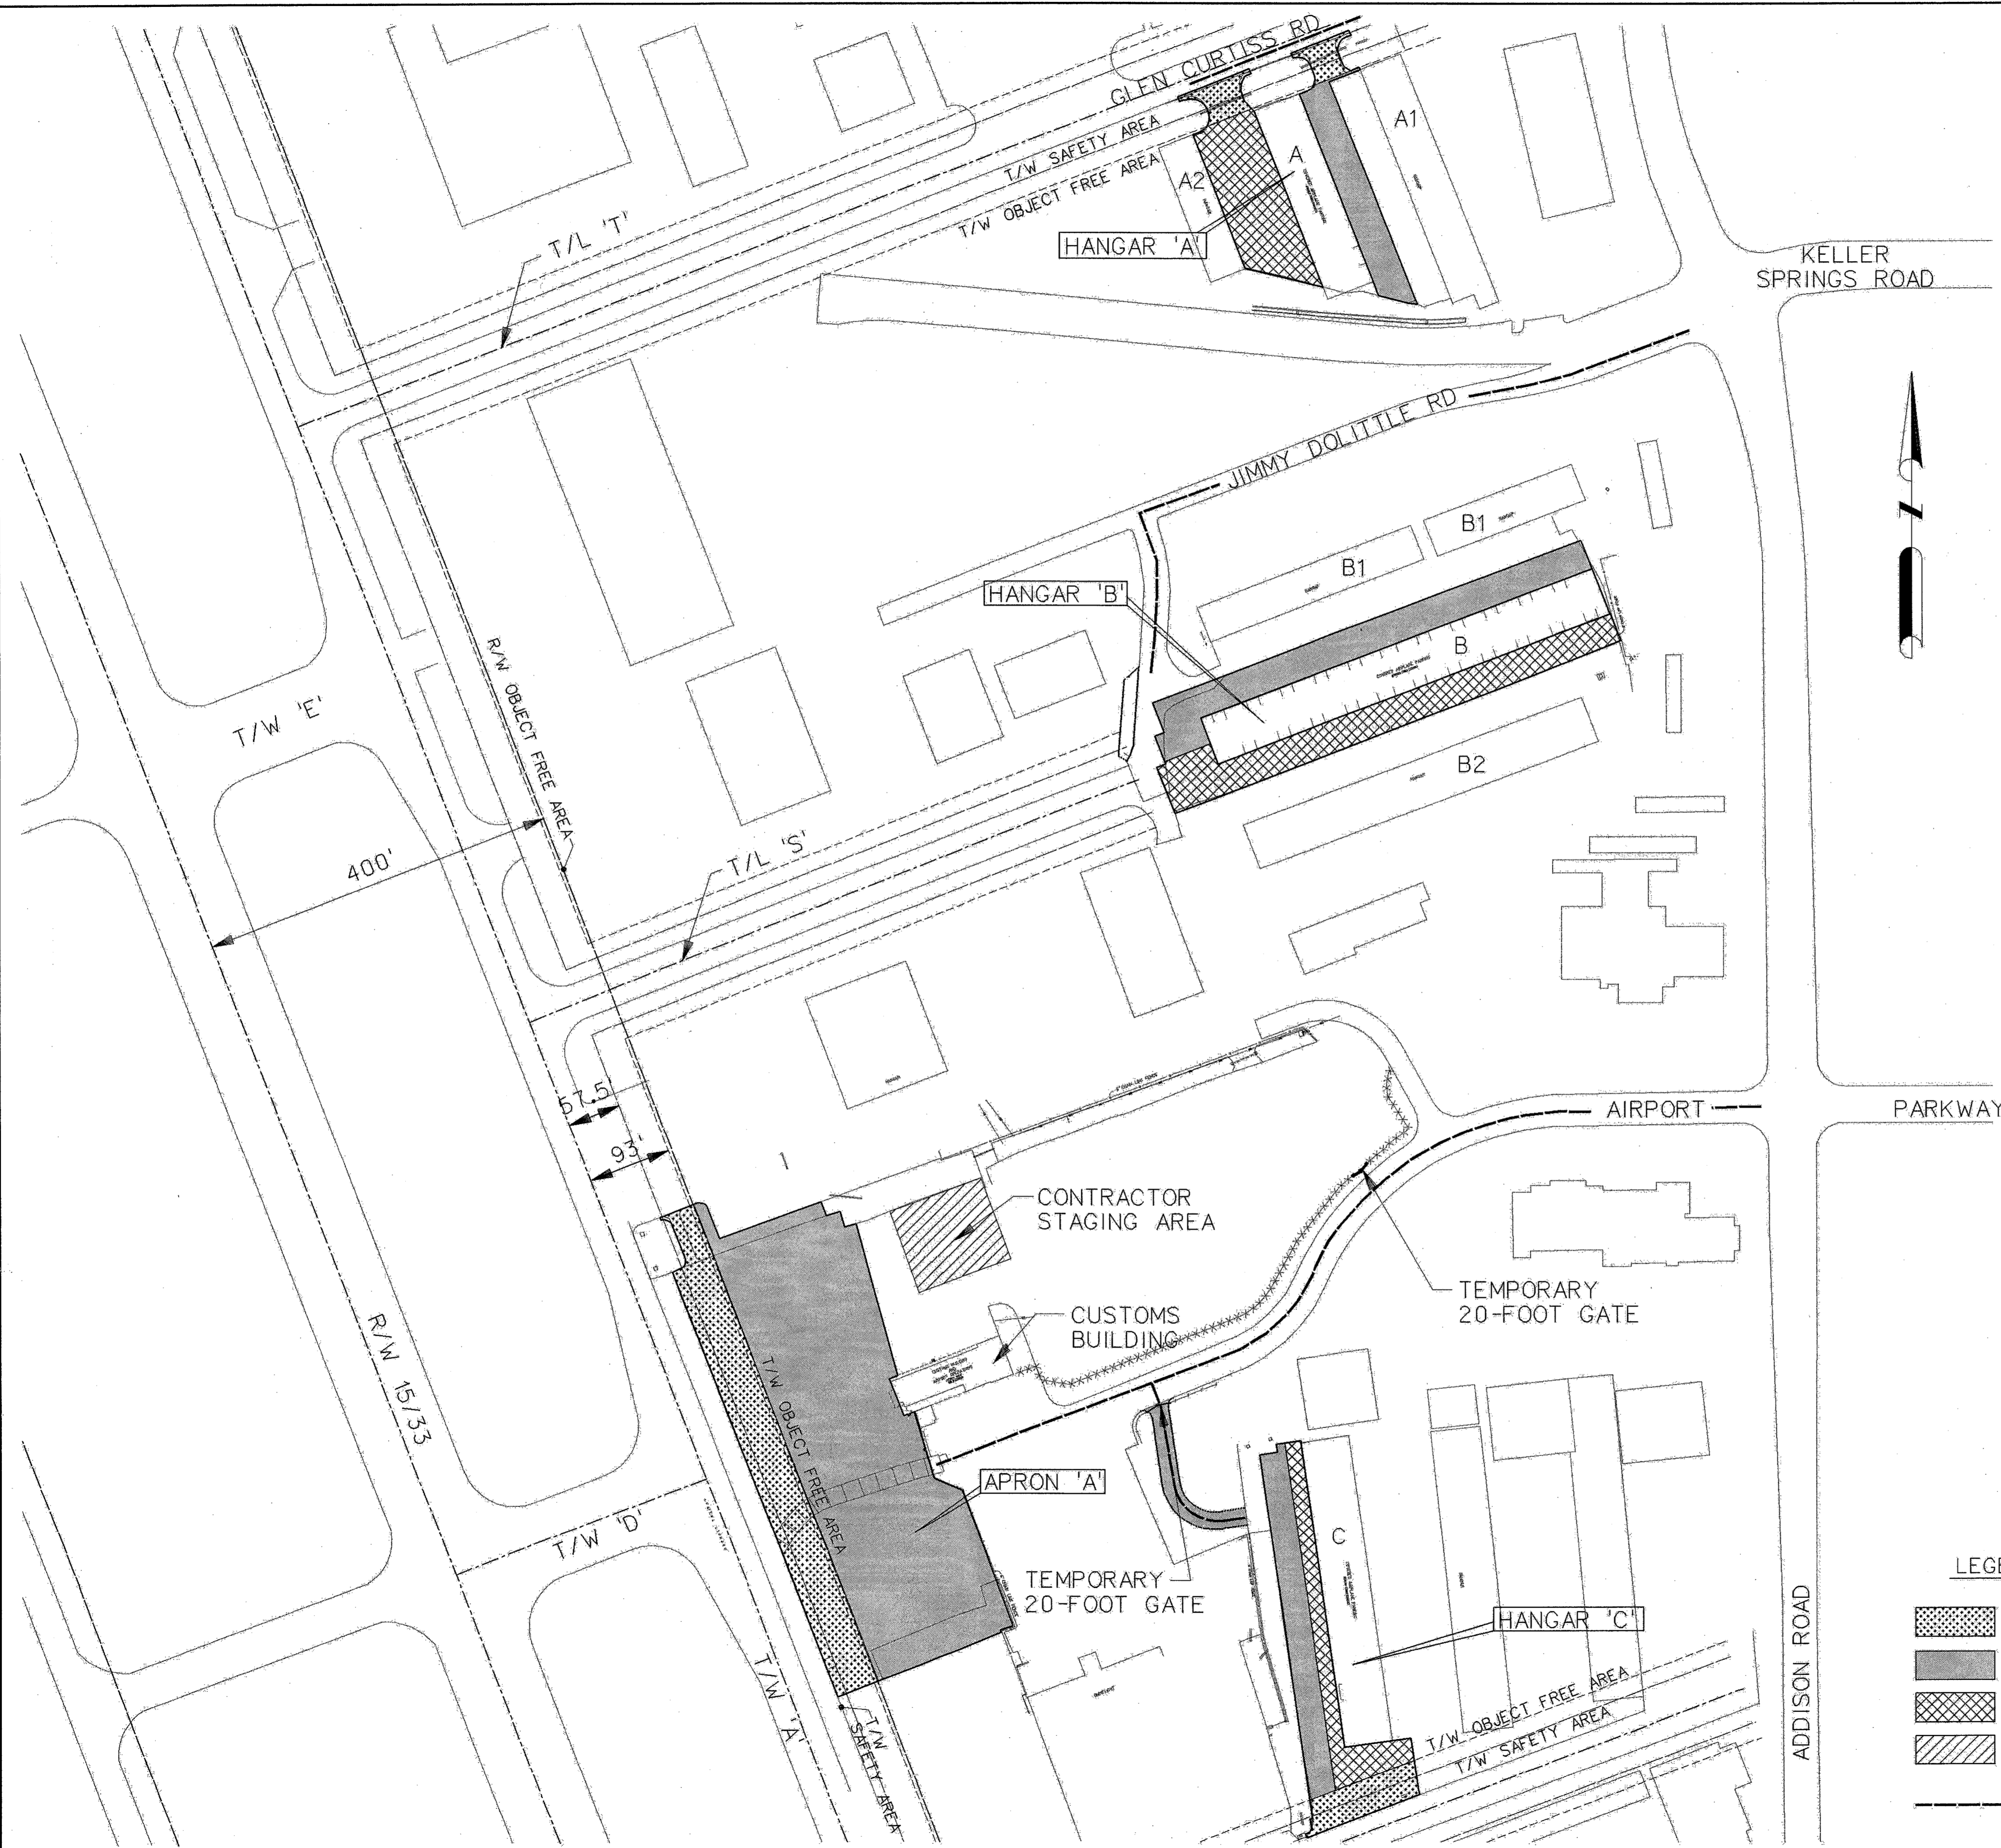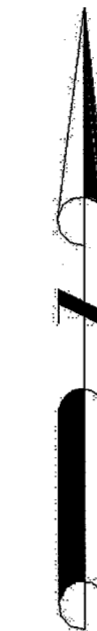

LEGEND

- NIGHT WORK
- PHASE I
- PHASE II
- STAGING AREA
- CONTRACTOR HAUL ROUTE

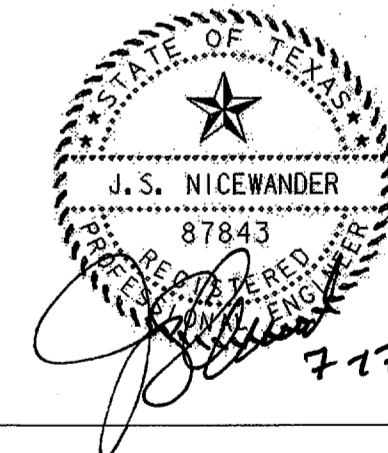

| NO. | DATE | REVISION | APPROV. |
|--|-----------|----------|-------------|
| HNTB ARCHITECTS ENGINEERS PLANNERS <i>The HNTB Companies</i> | | | |
| TOWN OF ADDISON | | | |
| ADDISON AIRPORT PAVEMENT RECONSTRUCTION OF APRON 'A' AND HANGARS 'A', 'B' AND 'C' | | | |
| PROJECT PHASING PLAN | | | |
| TOWN OF ADDISON, TEXAS | | | |
| Design JSN | Drawn GFS | DATE | PROJECT NO. |
| Check JDH | Check JSN | MAY 2003 | 37365 |
| | | | SHEET |
| | | | 6 |

16-4111-2003 13-05
C:\37365\Cadd\Sheets\acph01.dgn