

PHASING

1. HANGAR 'A' WORK (SEE SHEETS 13-16)
 2. HANGAR 'B' WORK (SEE SHEETS 17-20)
 3. HANGAR 'C' WORK (SEE SHEETS 21-24)
 4. APRON 'A' WORK WILL NOT BEGIN UNTIL AFTER JULY 3, 2003, INCLUDED IN THIS PHASE IS THE REPLACEMENT OF EXISTING ASPHALT PAVEMENT ON APRON 'A' WITH CONCRETE PAVEMENT. ALL WORK WITHIN 93' OF THE TAXIWAY 'A' CENTERLINE CAN ONLY BE PERFORMED DURING PERIODS WHEN THE TAXIWAY IS CLOSED, BETWEEN 10:00 PM AND 6:00 AM. LIGHTED BARRICADES ARE REQUIRED TO BE INSTALLED AND MAINTAINED ALONG TAXIWAY 'A' ADJACENT TO THE WORK AREA.
 5. CONTRACTOR TO VERIFY THE STAGING AREA LIMITS WITH THE ADDISON AIRPORT AT THE PRE-CONSTRUCTION MEETING.

116-JUL-2003 13:10
CC-33365 Can Shanty 000001 440

TAXIWAY 'A'

RUNWAY SAFETY AREA


LEGEND

LIGHTED BARRICADE

 NIGHT WORK IN THIS AREA TO BE DONE
DURING TAXIWAY CLOSURE ONLY

PHASE I

PHASE II

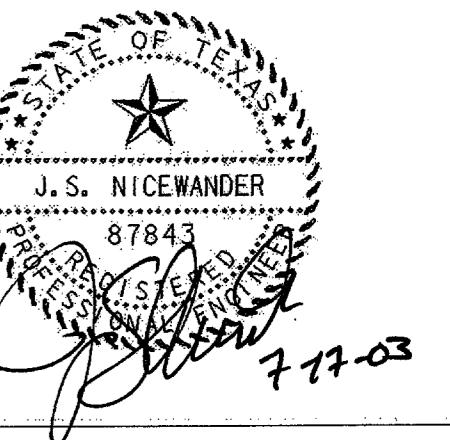

DATE	REVISION	APPROV.
		
<h1>TOWN OF ADDISON</h1> <h2>ADDISON AIRPORT PAVEMENT RECONSTRUCTION OF APRON 'A' AND HANGARS 'A', 'B' AND 'C'</h2>		
<h3>APRON 'A' CONSTRUCTION PHASING PLAN</h3>		
<h2>TOWN OF ADDISON, TEXAS</h2>		
Signer: JSN	Drawn: GFS	DATE:
Check: JDH	Check: JSN	MAY 2003
		PROJECT NO. 37365 SHEET 8