


LEGEND:

- ASPHALT REMOVAL
- CONCRETE REMOVAL
- EXISTING ASPHALT
- EXISTING CONCRETE

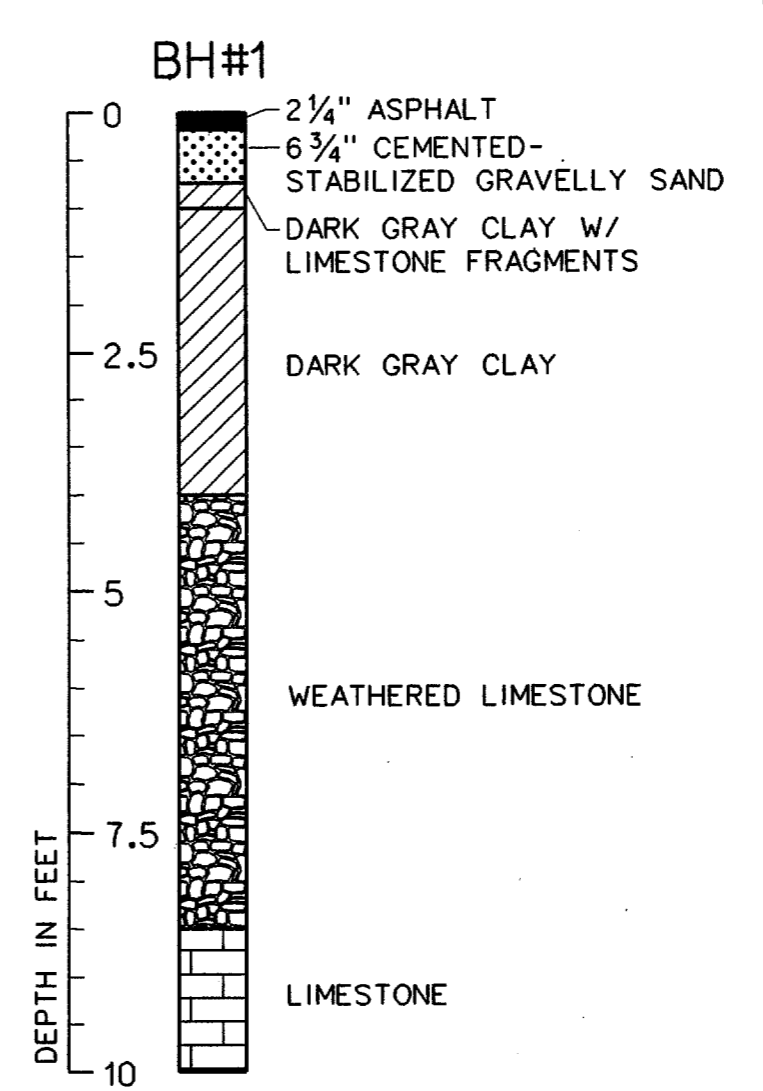

NOTE:
ALL SAWCUTTING ON THIS PROJECT SHALL BE SUBSIDIARY TO THE VARIOUS BID ITEMS ON THE PROJECT.

NO.	DATE	REVISION	APPROV.
HNTB ARCHITECTS ENGINEERS PLANNERS <i>The HNTB Companies</i>			
TOWN OF ADDISON			
ADDISON AIRPORT PAVEMENT RECONSTRUCTION OF APRON 'A' AND HANGARS 'A', 'B' AND 'C'			
HANGAR 'C' DEMOLITION AND BORING PLAN			
TOWN OF ADDISON, TEXAS			
Design JSN	Drawn GFS	DATE	PROJECT NO.
Check JDH	Check JSN	MAY 2003	37365
SHEET			22

13-MAY-2003 14:53
G:\37365\Cad\Sheets\ocdm04.dgn