


GENERAL NOTES

1. THIS OVERHEAD SIGN STRUCTURE WILL BE CONSTRUCTED WITH STEEL TOWER AND STEEL TRUSS.
2. TRUSS CONSTRUCTION SHALL CONFORM TO STANDARD SHEETS HCOSS-21, COSSD AND COSSF.
3. SIGN WALKWAY WILL BE INSTALLED ON THIS CONTRACT. SIGN, SIGN WALKWAY AND SIGN LIGHT BRACKETS, AND SIGN LIGHTS WILL ALSO BE INSTALLED UNDER THIS CONTRACT.
4. SEE STANDARD SHEETS SL (MV), SWW (1), SB (SWL-1) AND SMD (P-1) FOR ADDITIONAL INFORMATION.

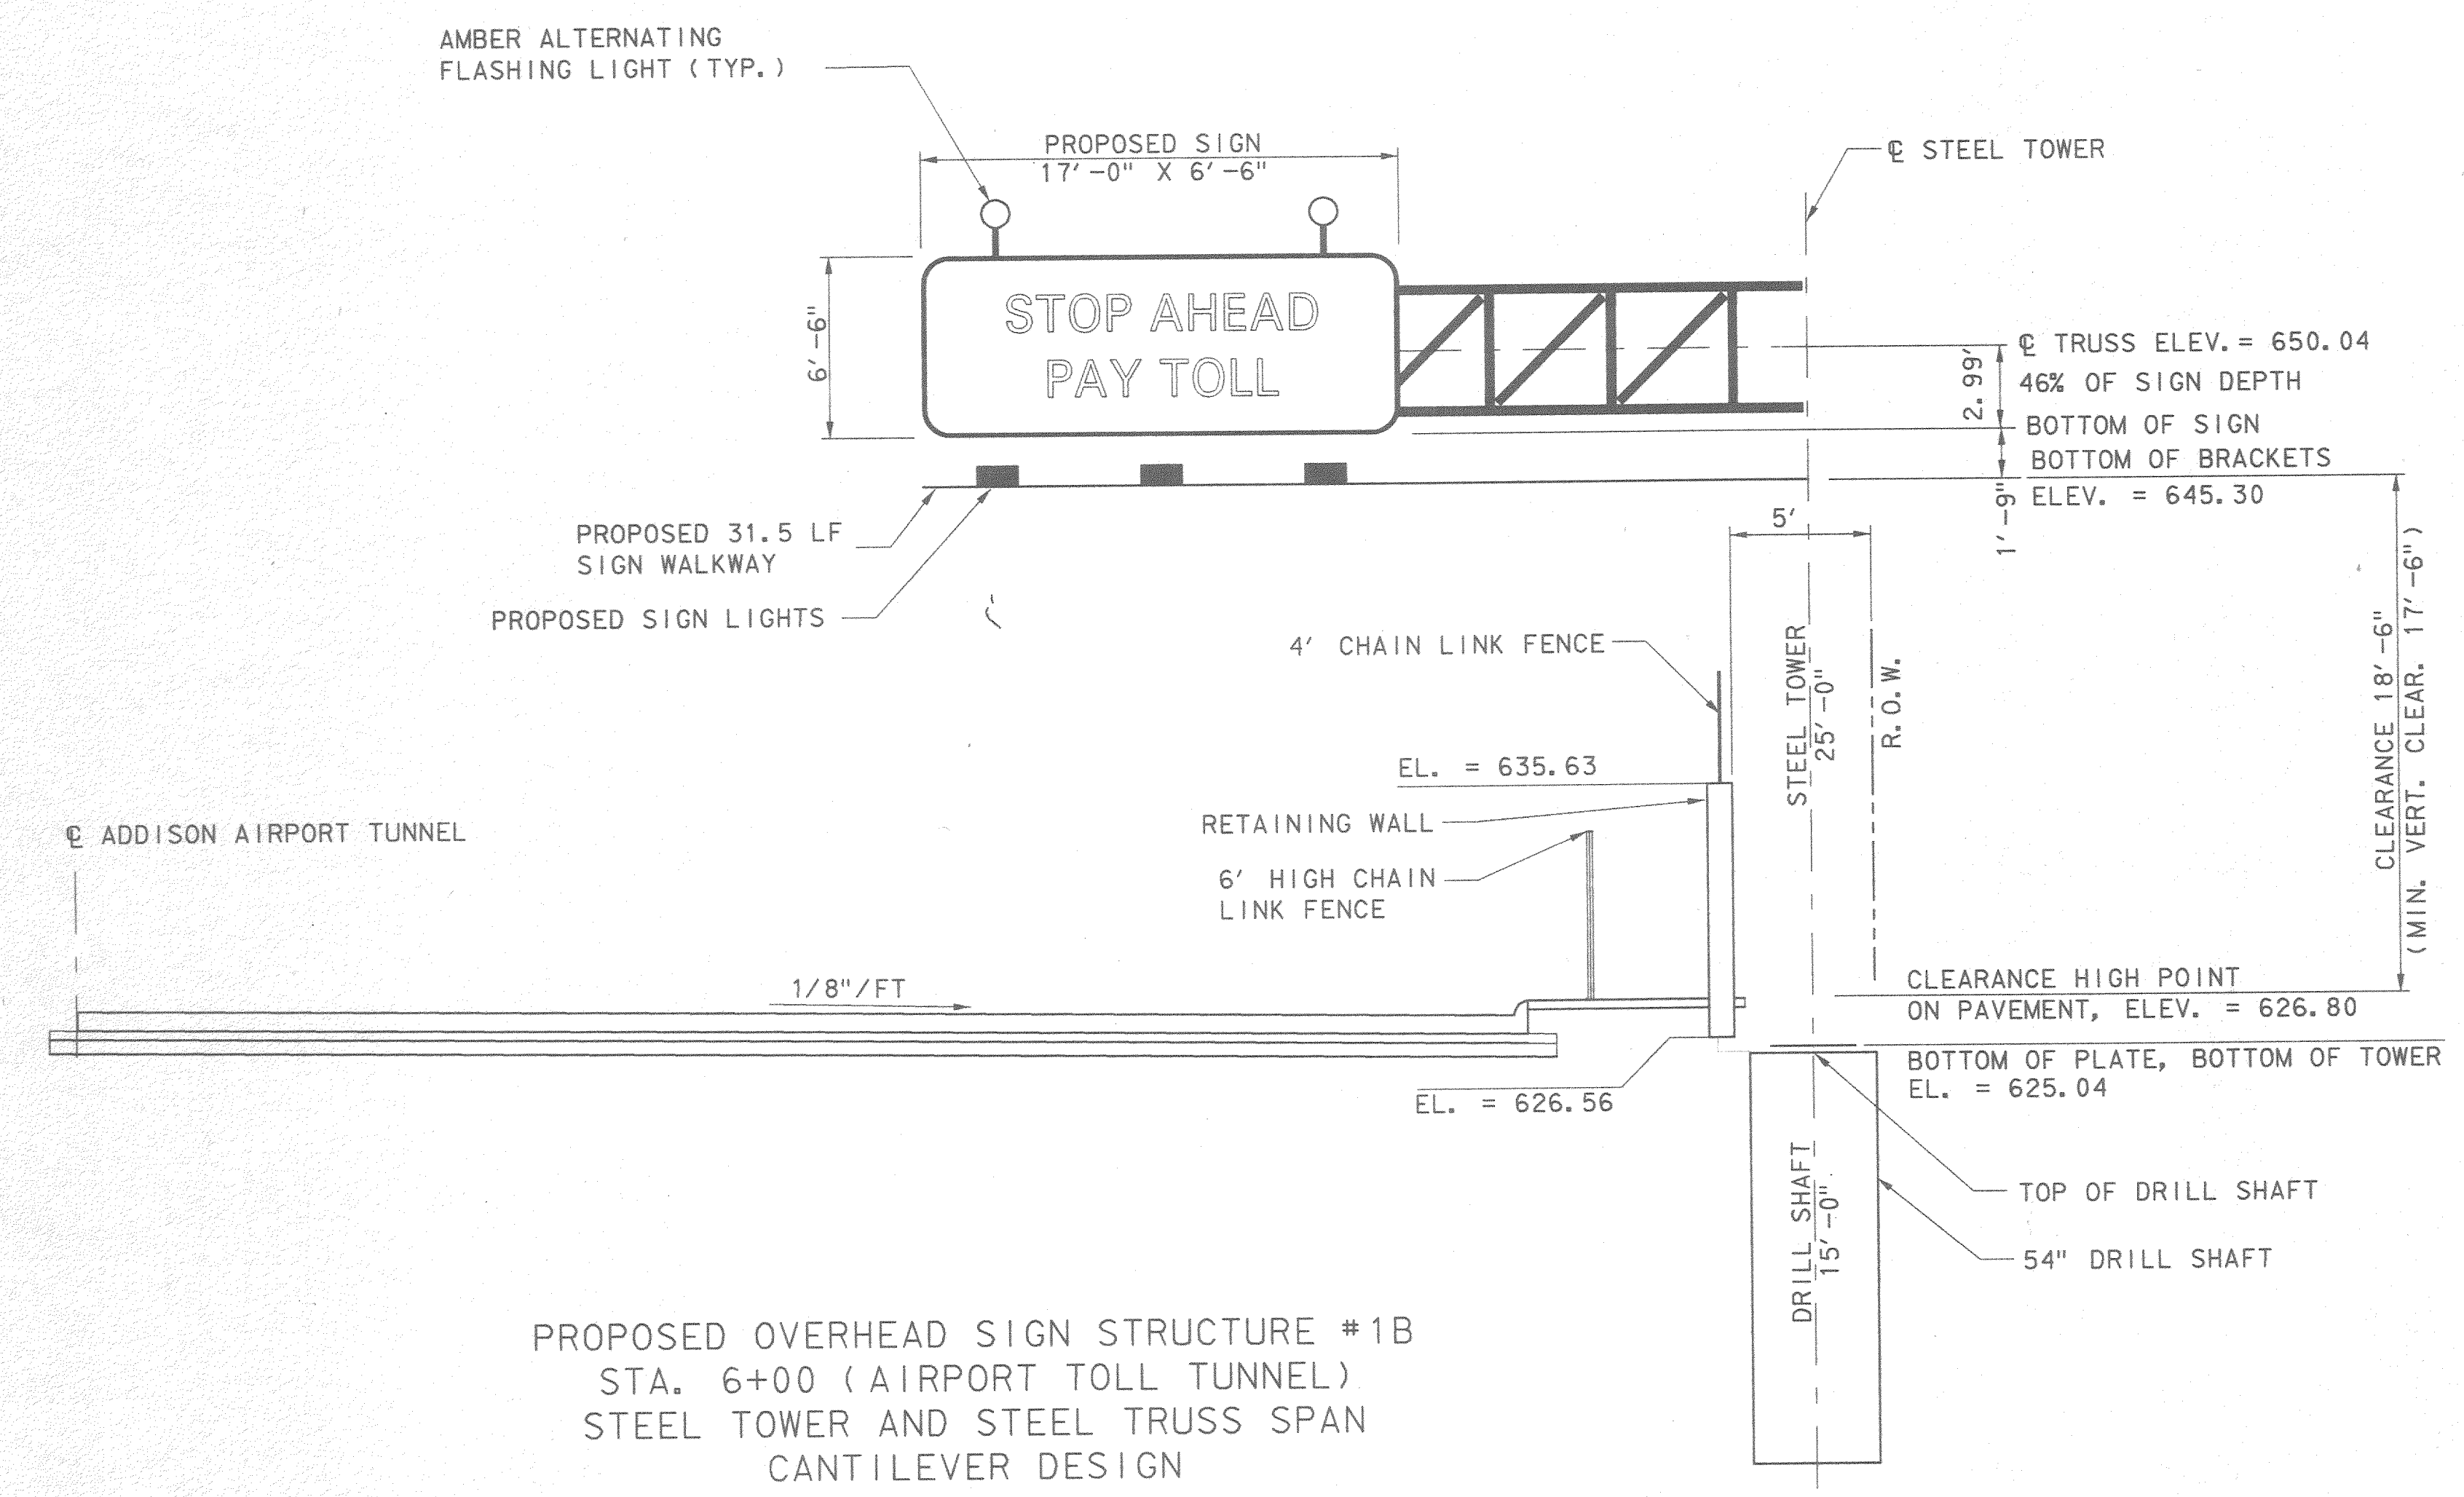

PROPOSED OVERHEAD SIGN STRUCTURE #1B
STA. 6+00 (AIRPORT TOLL TUNNEL)
STEEL TOWER AND STEEL TRUSS SPAN
CANTILEVER DESIGN

PRELIMINARY - FOR REVIEW ONLY
These documents are for Design Review and not intended for Construction, Bidding or Permit Purposes. They were prepared by, or under supervision of, RICHARD K. LAIRD 59187 6/13/26
Type or Print Name PE # Date

No.	REVISION	BY	DATE
TEXAS TURNPIKE AUTHORITY ADDISON AIRPORT TUNNEL			
AIRPORT TOLL TUNNEL OVERHEAD SIGN STRUCTURE #1B STA. 6+00			
GINN THE GINN CORPORATION			SECTION XIII
DRAWN: TMF	DATE:	DESIGNED: SA	DATE:
CHECKED:	DATE:	SCALE:	1"=5'-0"
CONTRACT No. DNT-260 SHEET 4 OF 6			

