


AS BUILT
1-11-99



DESIGN: J.L.T.	TXDOT NO: 9842 ADDSN	Date
DRAWN: M.J.G.	BID NO: 98-04	Revisions
CHECKED: R.L.B.	JOB NO: E708024.80	By
SCALE: 1"=50' HORIZ. 1"=5' VERT.		

URS Greiner
4100 Amon Carter Blvd., Suite 108
Fort Worth, TX 76155
(817) 545-0891
Engineers, Architects
and Planners

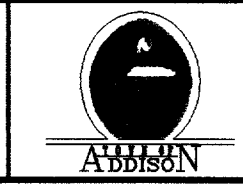

ADDISON AIRPORT

**WEST TAXIWAY "B" & DRAINAGE IMPROVEMENTS
TAXIWAY B CROSS SECTIONS**