


**AS BUILT**  
1-11-99



DESIGN: <u>T.L.T.</u>	PROJECT NO: <u>9842 ADDSN</u>	Date	Revisions	By
DRAWN: <u>M.J.G.</u>	SHEET NO: <u>98-04</u>			
CHECKED: <u>K.B.</u>	JOB NO: <u>E708024.80</u>			
SCALE: <u>HORIZ. 1"=50'</u>				
<u>VERT. 1"=5'</u>				

**URS Greiner**  
4100 Arnon Carter Blvd., Suite 108  
Fort Worth, TX 76155  
(817) 545-0891  
Engineers, Architects  
and Planners

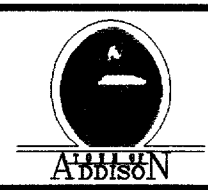

**ADDISON AIRPORT**

**WEST TAXIWAY "B" & DRAINAGE IMPROVEMENTS  
TAXIWAY C CROSS SECTIONS**