


AS BUILT
1-11-99



DESIGN: <u>T.L.T.</u>	PROJECT NO: <u>9842 ADDSN</u>	Date	Revisions	By
DRAWN: <u>M.L.G.</u>	REV NO: <u>98-04</u>			
CHECKED: <u>B.B.</u>	JOB NO: <u>E708024.80</u>			
SCALE: <u>HORIZ. 1"=50'</u> <u>VERT. 1"=5'</u>				

URS Greiner
4100 Amon Carter Blvd., Suite 108
Fort Worth, TX 76150
(817) 545-0891

Engineers, Architects
and Planners

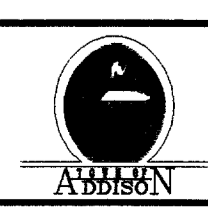

ADDISON AIRPORT

**WEST TAXIWAY "B" & DRAINAGE IMPROVEMENTS
TAXIWAY C CROSS SECTIONS**