

CURVE DATA
 $\Delta = 69^{\circ}17'00''$
 $R = 310.0'$
 $T = 214.19'$
 $L = 374.86'$

Sta. 28 + 50
 1-10' Rec'd Inlet
 T.C. = 636.07
 E. = 629.55


Sta. 28 + 50
 1-10' Rec'd Inlet
 T.C. = 636.07
 E. = 632.07

CURVE DATA
 $\Delta = 20^{\circ}42'30''$
 $R = 425.0'$
 $T = 77.85'$
 $L = 163.61'$

SUNBELT DEVELOPMENT CO.

NOTE: All Driveway Radii are 10' unless otherwise noted

B.M. # 6 - "D" cut on T.C. 39' Rt. Sta. 27+20
 (16518. Westgrove)
 ELEV. 635.71

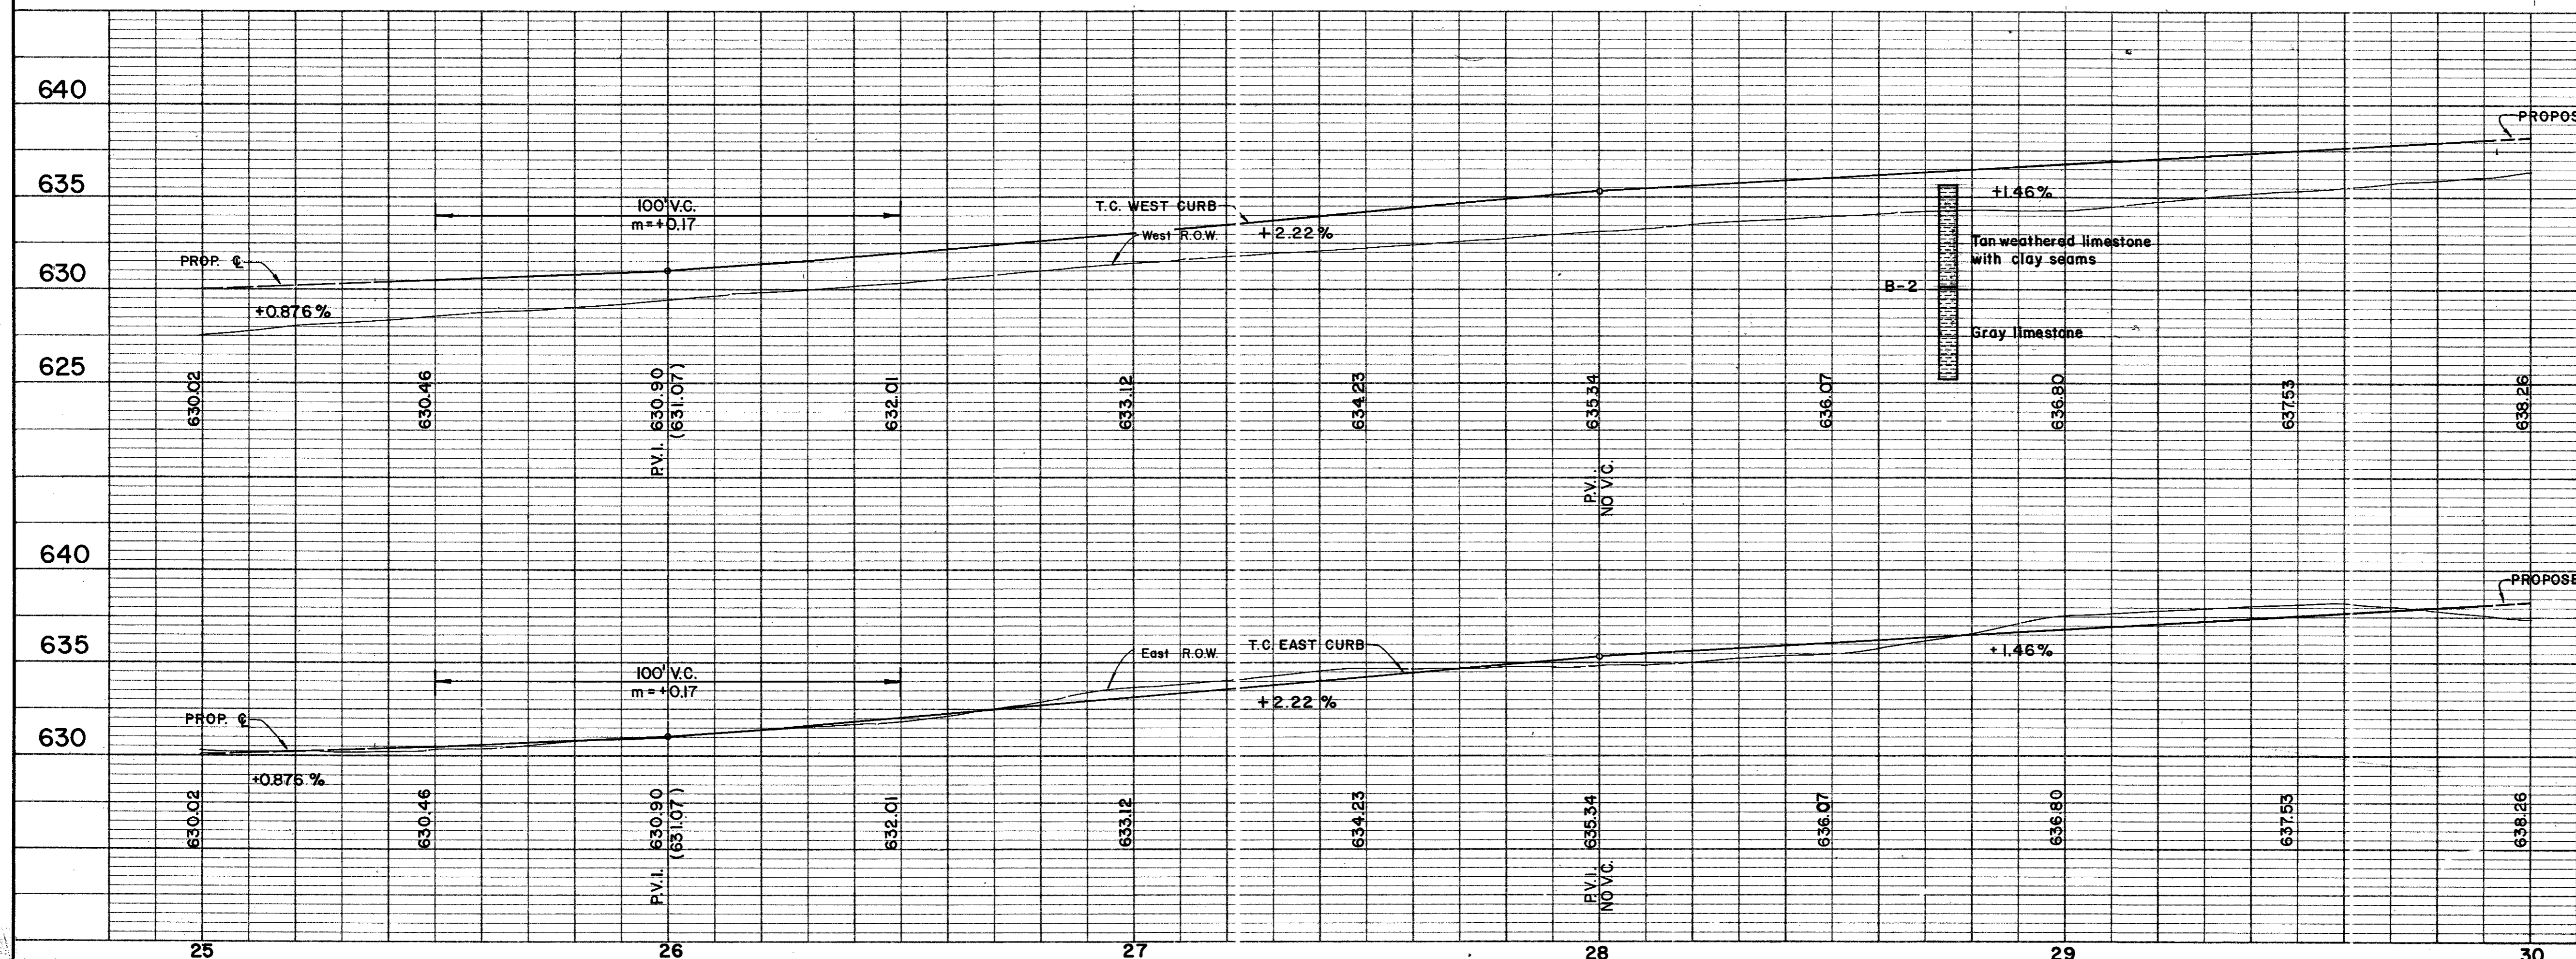

NO.	REVISION	BY	DATE
CITY OF ADDISON DALLAS COUNTY, TEXAS WESTGROVE / VOSS ROAD IMPROVEMENTS			
PAVING Sta. 25+00 to 30+00			
GINN, INC. Consulting Engineers - Dallas, Texas			
DESIGNED-HJ	DRAWN-RB/LA	DATE- SEPT., 1982	FILE J-192
APPROVED-HWG	CHECKED-HBJ	SCALE-H-1"=20' V-1"=5'	SHEET 9 OF