


ADDISON AIRPORT

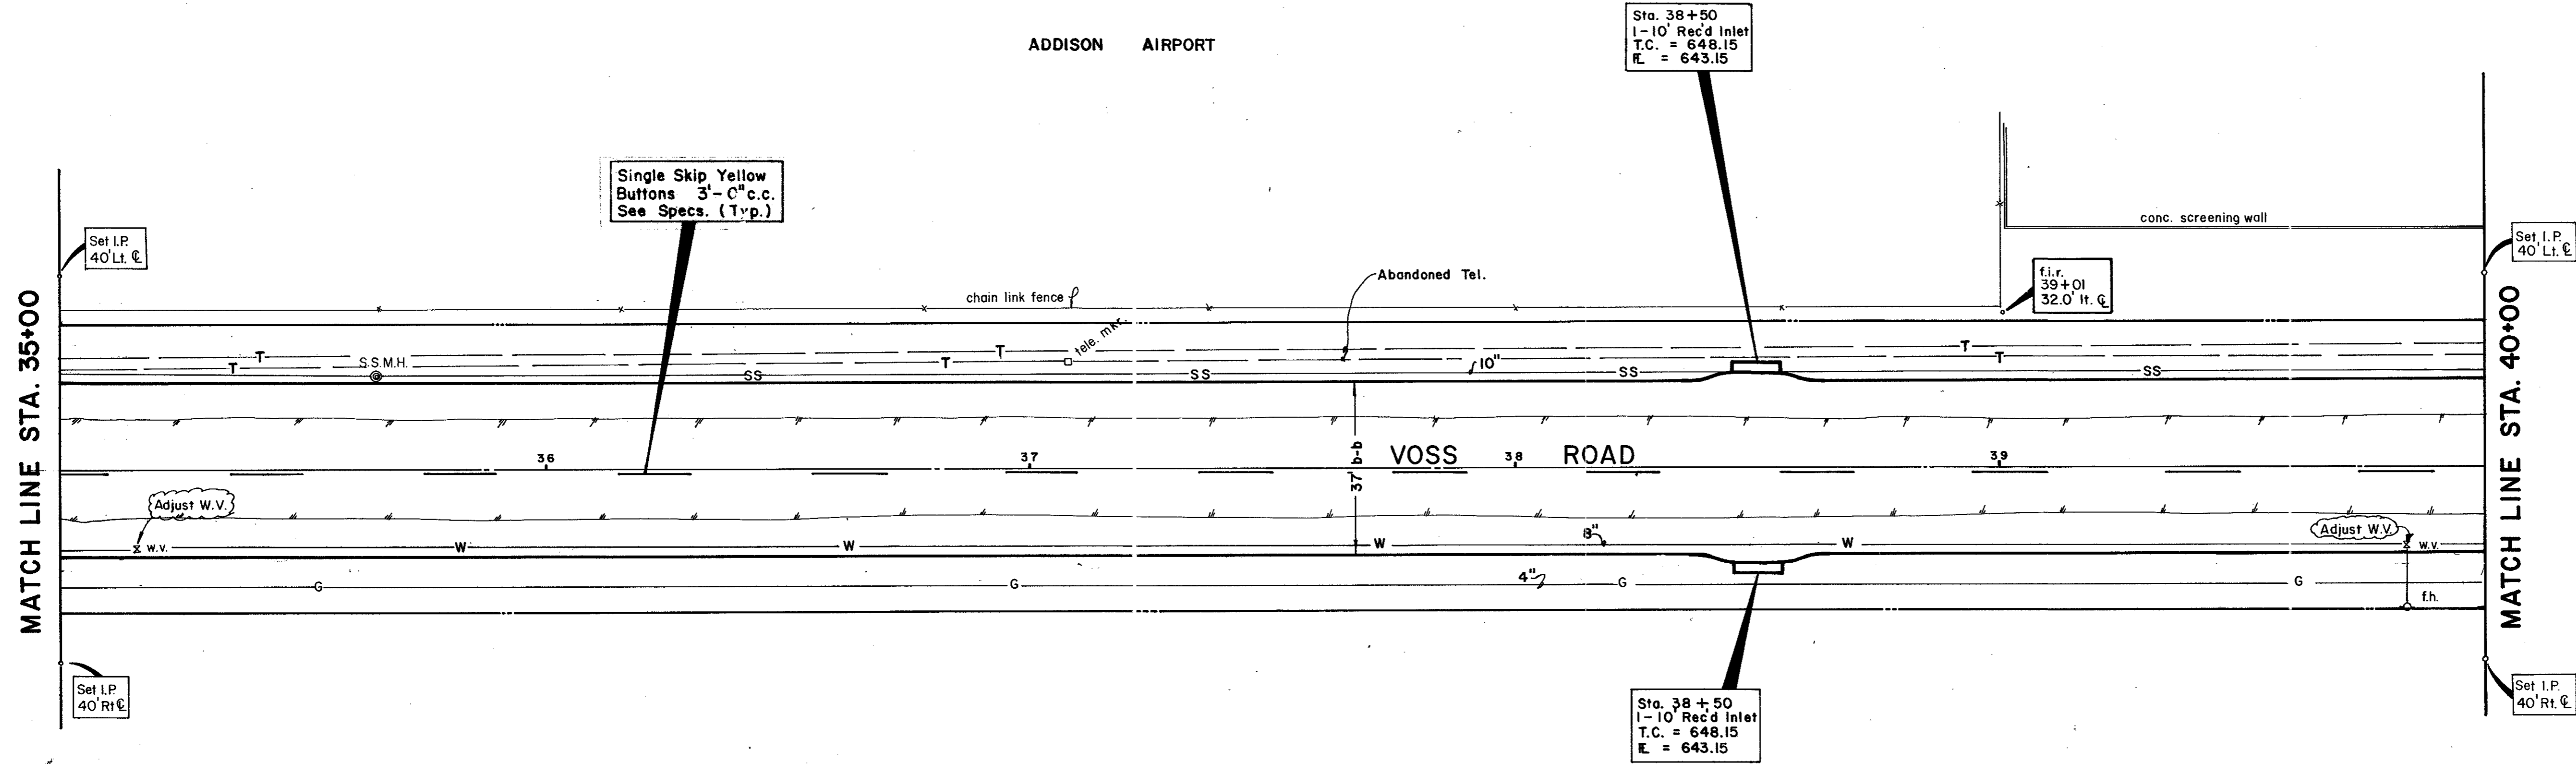

Single Skip Yellow Buttons 3'-0" c.c. See Specs. (Typ.)

Sta. 38+50
1-10' Rec'd Inlet
T.C. = 648.15
E. = 643.15

f.i.r.
39+01
32.0' ft. G.

Sta. 38+50
1-10' Rec'd Inlet
T.C. = 648.15
E. = 643.15

BAIRD PROPERTIES, INC.

B.M.# 7- Top F.H. 28.5 Rt. Sta. 34+91.5
ELEV. 649.13

