
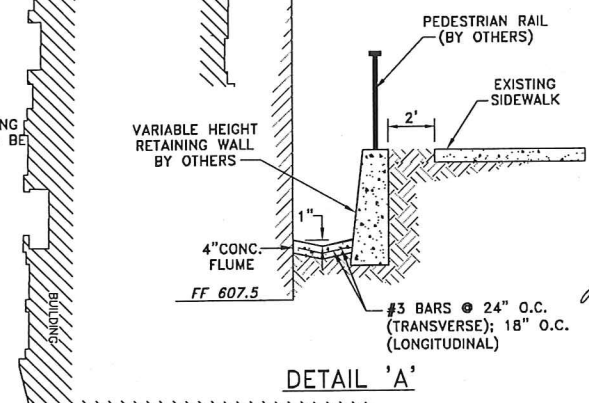


SIDEWALK DETAIL
SCALE: 1"=5'

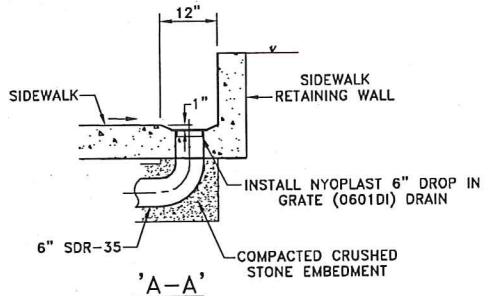

LEGEND:

— 615 —	EXISTING CONTOUR		6" REINFORCED CONCRETE PAVEMENT PER TYPICAL SECTION
- 615 -	PROPOSED CONTOUR		SIDEWALK PAVEMENT (REFER TO LANDSCAPE PLAN)
● TC 608.4	PROPOSED TOP OF CURB ELEVATION		BARRIER FREE RAMP
● P 608.4	PROPOSED TOP OF PAVEMENT		
● SW 608.4	PROPOSED SIDEWALK ELEVATION		
● TW 608.4	PROPOSED TOP OF WALL ELEVATION		
x 608.20	EXISTING ELEVATION		

NOTE:
1. REFER TO ARCHITECTURAL PLANS FOR WATERPROOFING DETAIL WHERE ADJACENT GROUND IS HIGH THAN BASEMENT F.F.

CONSTRUCTION PLANS FOR ALLEGRO - PHASE 2 PAVING & GRADING PLAN

HARVARD PROPERTY TRUST, LLC

DATE: DECEMBER 2011
SCALE: 1"=20'
DRAWN BY: G&A
DESIGN: BRG
REVIEWED: BRG
JOB NO: 1132-11
DWG: 1132GRADING01

6 OF 6

Grantham & Associates, Inc.
Civil Engineering & Surveying
"Serving with Integrity"

6570 NAAMAN FOREST BLVD., SUITE 200, L.B. 2
GARLAND, TEXAS 75044
(972) 864-2333 (TEL)
(972) 864-2334 (FAX)

THE SEAL APPEARING ON THIS DOCUMENT WAS AUTHORIZED BY P. CHRISTOPHER ROBINSON ON 12/1/11. ALTERATION OF A SEALED DOCUMENT WITHOUT PROPER NOTIFICATION TO THE RESPONSIBLE ENGINEER IS AN OFFENSE UNDER THE TEXAS ENGINEERING PRACTICE ACT.

NO.	DATE	REVISION	APPROV.
1			
2			
3			
4			
5			
6			