




SCALE IN FEET
0 20 40

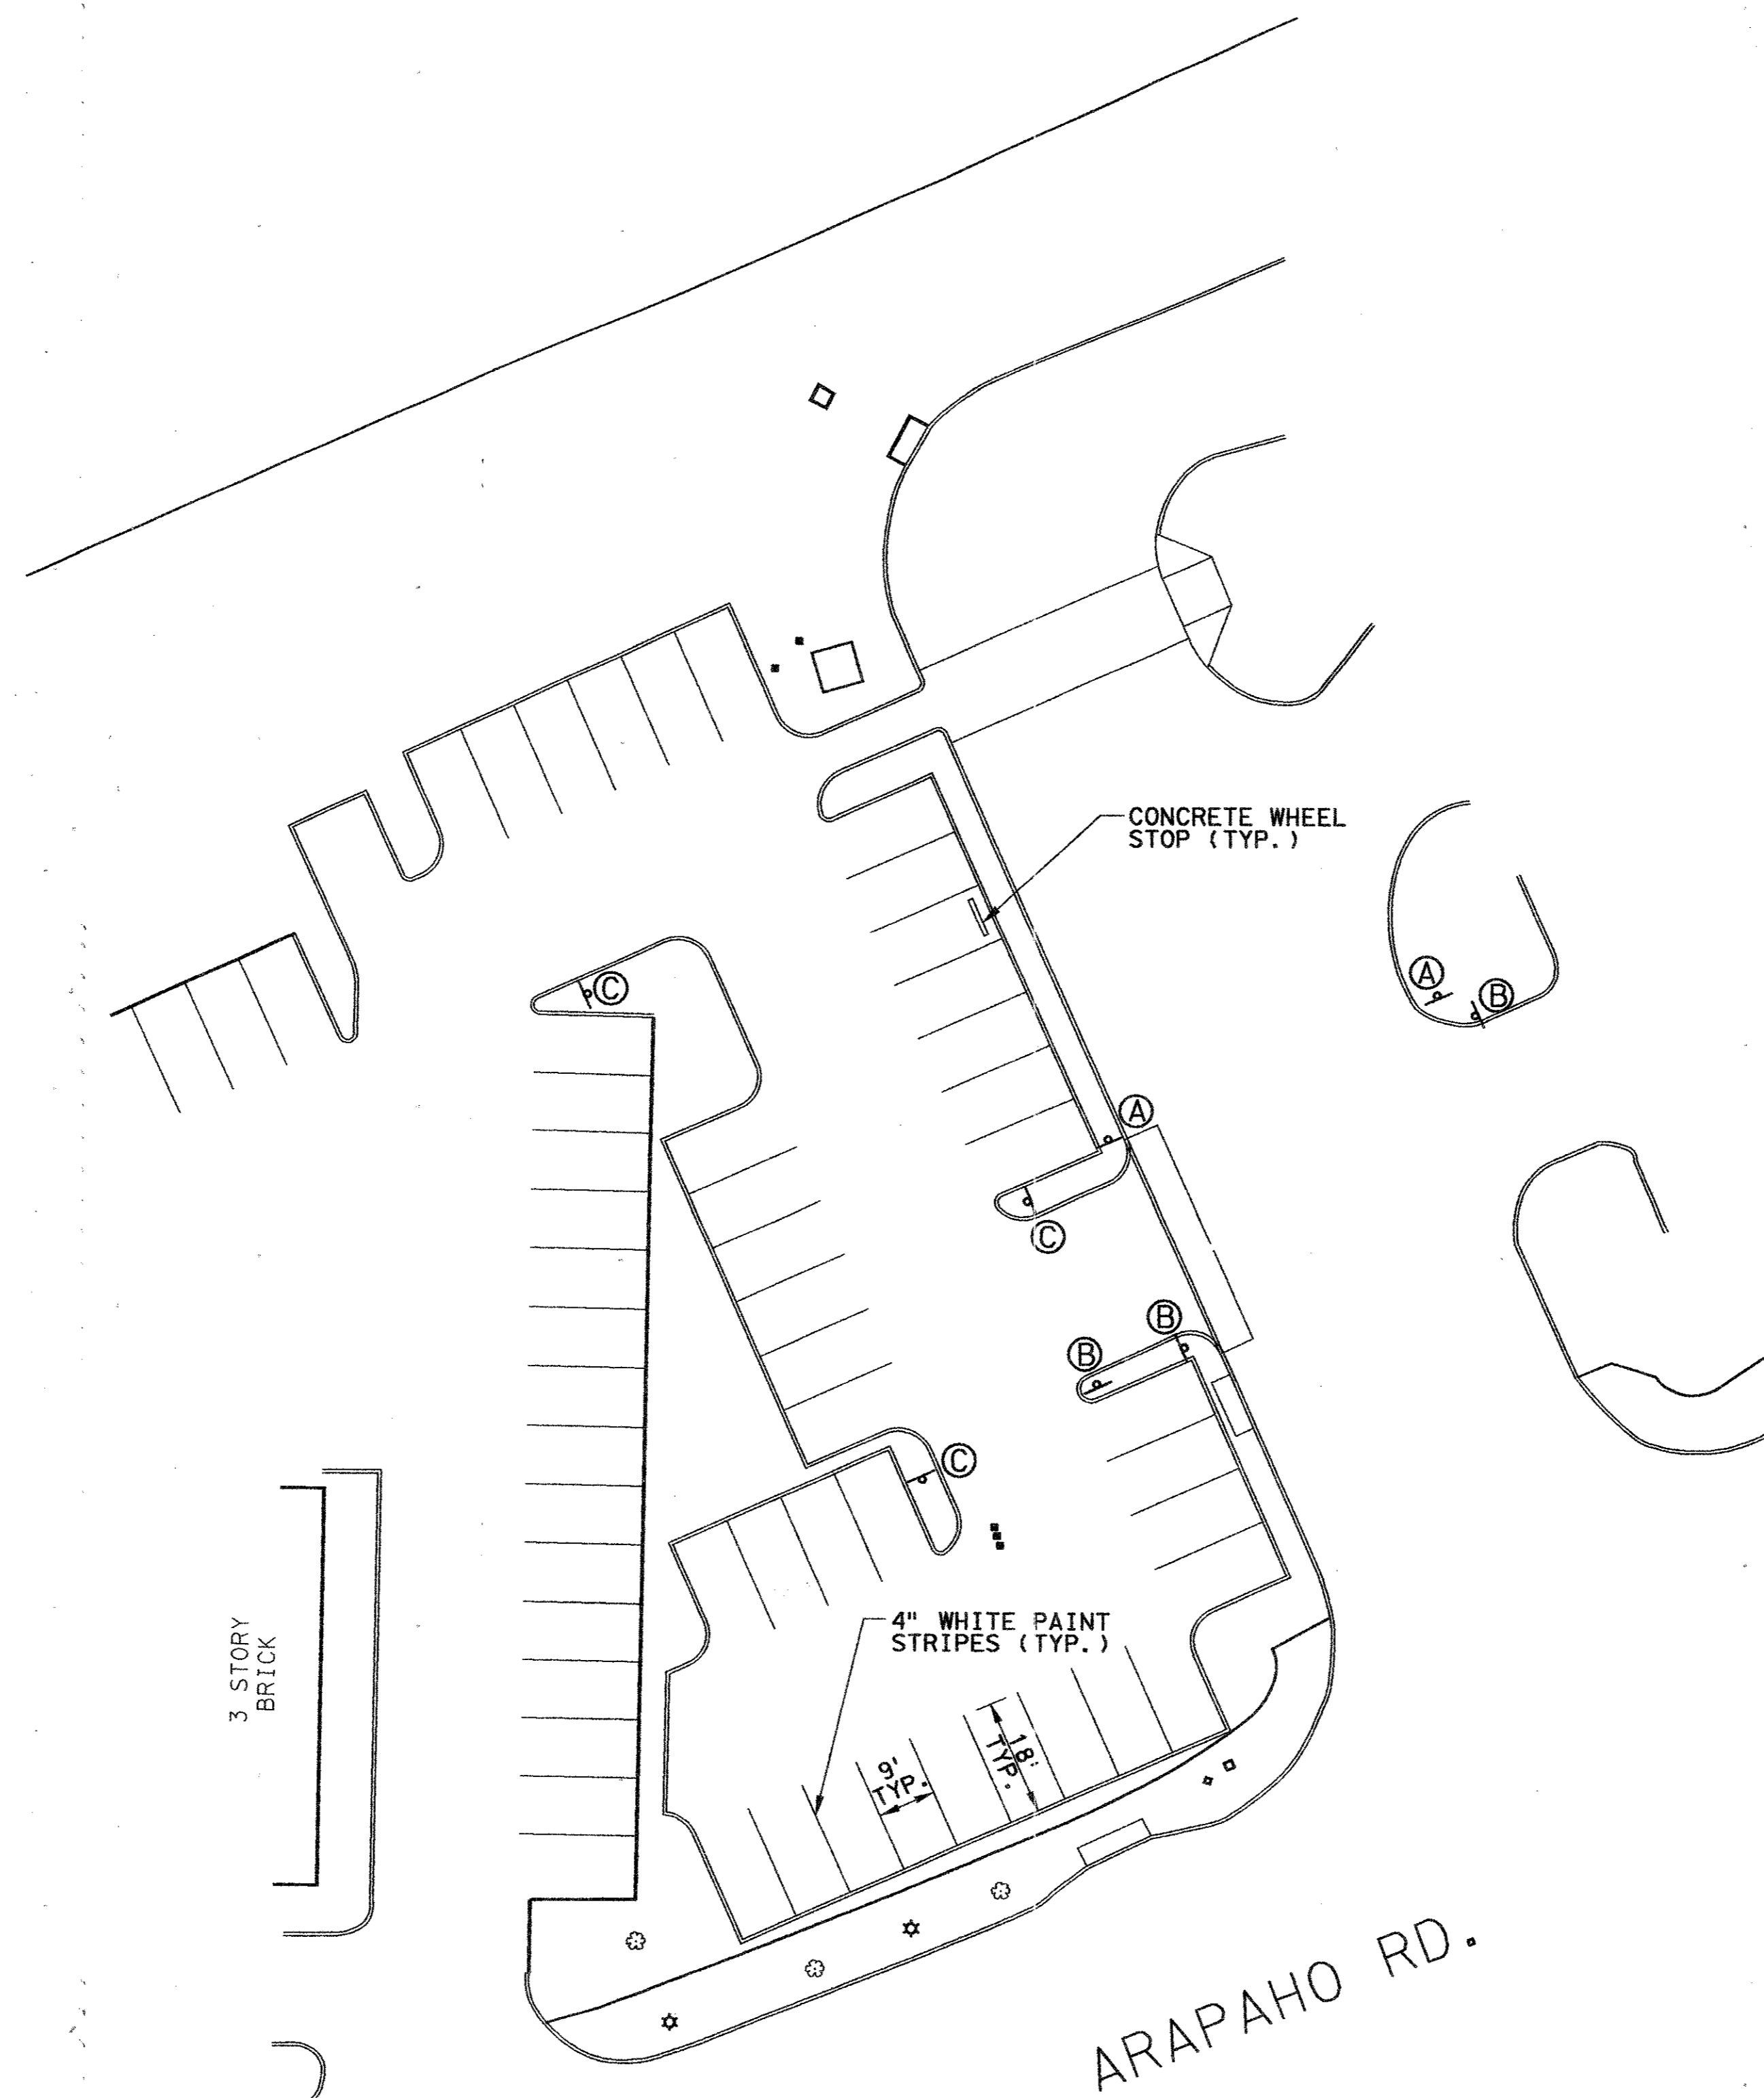


S3.21
A

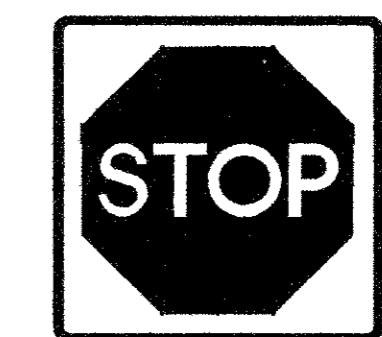

S3.10
B

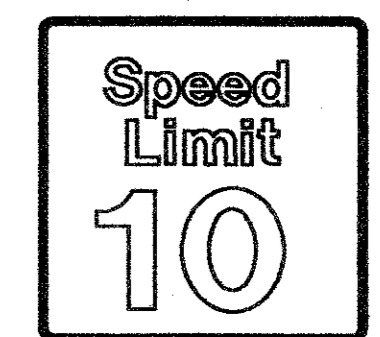

S3.16
C

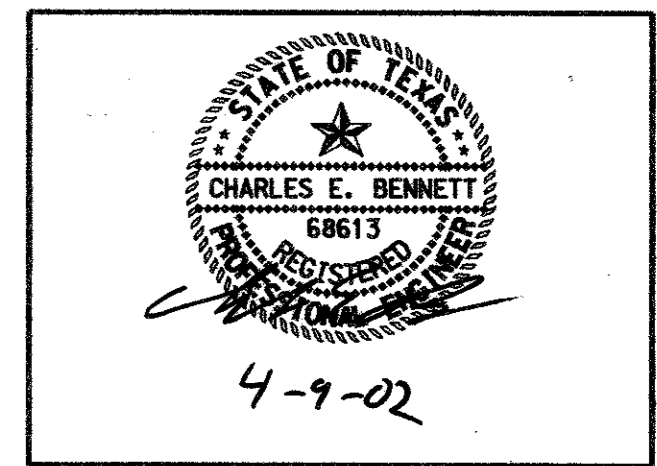

ARAPAHO RD.

CONTRACT SHEET NO. 7 OF 13

**ADDISON
TRANSIT CENTER
PAVEMENT MARKING AND
SIGNING PLAN**

CONTRACT C-96000124-28 DWG NO. REV 0

DART PROJECT



SCALE 1"=20'
DRAWN J. RATCLIFF
DESIGNED J. RATCLIFF
CHECKED C. BENNETT
IN CHARGE G. SHIPPY
DATE APRIL 2002

TURNER COLLIE & BRADEN INC.
LINDA TYCHER & ASSOCIATES
ARS ENGINEERS INC.

REV	DATE	DESCRIPTION	BY	ENG	CHK	APP	REV	DATE	DESCRIPTION	BY	ENG	CHK	APP
△							△						
△							△						
△							△						
△							△						
△							△						

1 2 3 4 5 6 7 8