

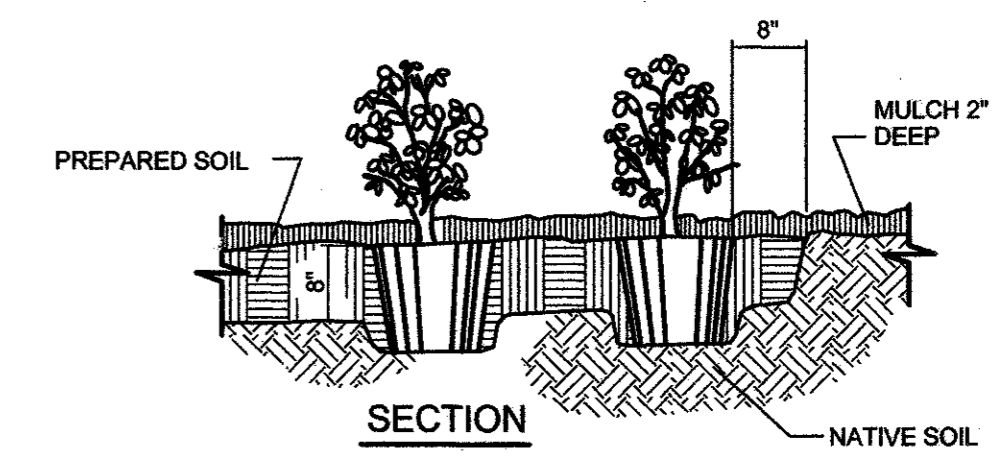


**1 TREE PLANTING DETAIL** N.T.S.  
 NOTE: THIS DETAIL FOR ALL ORNAMENTALS AND TREES 4" CALIPER AND LESS. PLANTING PROCEDURE UTILIZED FOR ALL TREES.

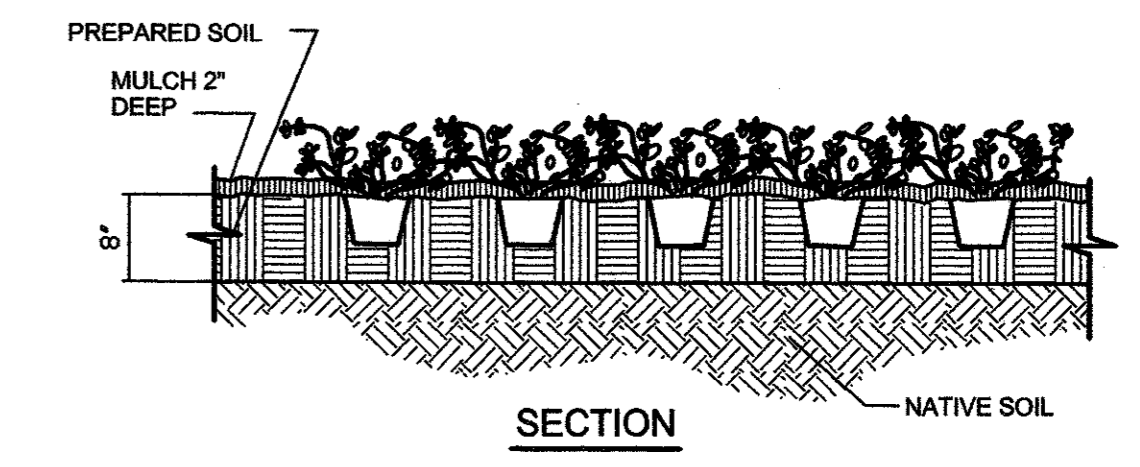

**2 SHRUB PLANTING DETAIL** N.T.S.

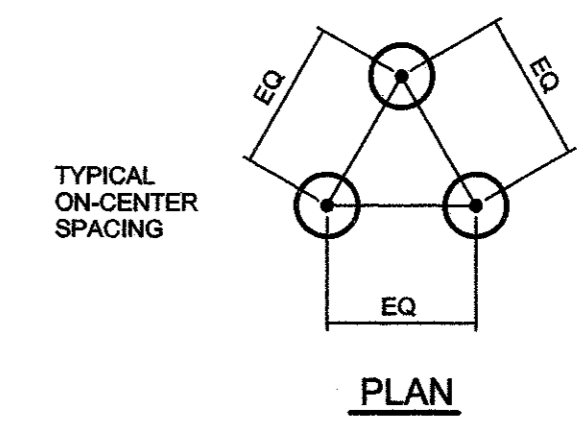

**3 GROUNDCOVER PLANTING DETAIL** N.T.S.

**PLANT SCHEDULE**

CODE	BOTANICAL NAME	COMMON NAME	SIZE	REMARKS
RO	TREES: QUERCUS SHUMARDII	'SHUMARD' RED OAK	65 GAL.	3" CAL., SINGLE STRAIGHT TRUNK; 8' - 10' HT., 6" SP., BRANCHING AT 5'
CM	LAGERSTROEMIA INDICA 'WATERMELON RED'	CRAPEMYRTLE 'WATERMELON RED'	45 GAL.	6' HT., MIN. 3 TRUNK; BRANCHING AT 3'
BH	SHRUBS: ILEX CORNUTA 'BURFORDII'	BURFORD HOLLY	5 GAL.	FULL PLANT; MIN. 18" HT. AT PLANTING SPACED 3'-0" O.C.
GL	GROUNDCOVER: LIRIOPE MUSCARI	GREEN LIRIOPE	4" POTS	FULL PLANT; SPACED 12" O.C.

**GENERAL NOTES**

LANDSCAPE CONTRACTOR IS RESPONSIBLE FOR LOCATING ALL UTILITIES BEFORE BEGINNING WORK  
 LANDSCAPE CONTRACTOR TO NOTIFY OWNER IF ANY SITE DISCREPANCIES OCCUR  
 LANDSCAPE CONTRACTOR RESPONSIBLE FOR OBTAINING ALL RELEVANT PERMITS  
 ALL PLANTING AREAS THAT ARE NOT INDICATED AS SHRUBS OR GROUNDCOVER ARE TO BE HYDROMULCH BERMUDA  
 ALL LANDSCAPE AREAS TO BE WATERED BY A FULLY AUTOMATIC IRRIGATION SYSTEM WITH RAIN AND FREEZE SENSORS, DESIGNED BY A LICENSED IRRIGATOR  
 GENERAL CONTRACTOR IS TO FINAL GRADE SITE IN ACCORDANCE WITH CIVIL ENGINEERING DOCUMENTS AND LEAVE SITE CLEAN AND FREE OF DEBRIS

CONTRACT SHEET No.																					
<div style="display: flex; justify-content: space-between; align-items: center;"> <div style="text-align: center;"> <p><b>LINDA TYCHER</b> &amp; ASSOCIATES LANDSCAPE ARCHITECTS</p> </div> <div style="text-align: center;"> <p><b>Turner Collie &amp; Braden Inc.</b> ENGINEERS • PLANNERS • PROJECT MANAGERS</p> </div> <div style="text-align: center;"> <p><b>DART PROJECT</b></p> </div> <div style="text-align: center;"> <table border="1" style="font-size: 8px;"> <tr><td>SCALE</td><td>AS NOTED</td></tr> <tr><td>DRAWN</td><td>C. WALKER</td></tr> <tr><td>DESIGNED</td><td>C. WALKER</td></tr> <tr><td>CHECKED</td><td>L. TYCHER</td></tr> <tr><td>IN CHARGE</td><td>L. TYCHER</td></tr> <tr><td>DATE</td><td>2 NOVEMBER 01</td></tr> </table> </div> </div>										SCALE	AS NOTED	DRAWN	C. WALKER	DESIGNED	C. WALKER	CHECKED	L. TYCHER	IN CHARGE	L. TYCHER	DATE	2 NOVEMBER 01
SCALE	AS NOTED																				
DRAWN	C. WALKER																				
DESIGNED	C. WALKER																				
CHECKED	L. TYCHER																				
IN CHARGE	L. TYCHER																				
DATE	2 NOVEMBER 01																				
<p><b>ADDISON TRANSIT CENTER LANDSCAPE DETAILS/NOTES</b></p>																					
								CONTRACT	DWG No. <b>LS-2</b>	REV 0											