



ADDISON TRANSIT CENTER PARKING LOT EXPANSION

C-96000124-28

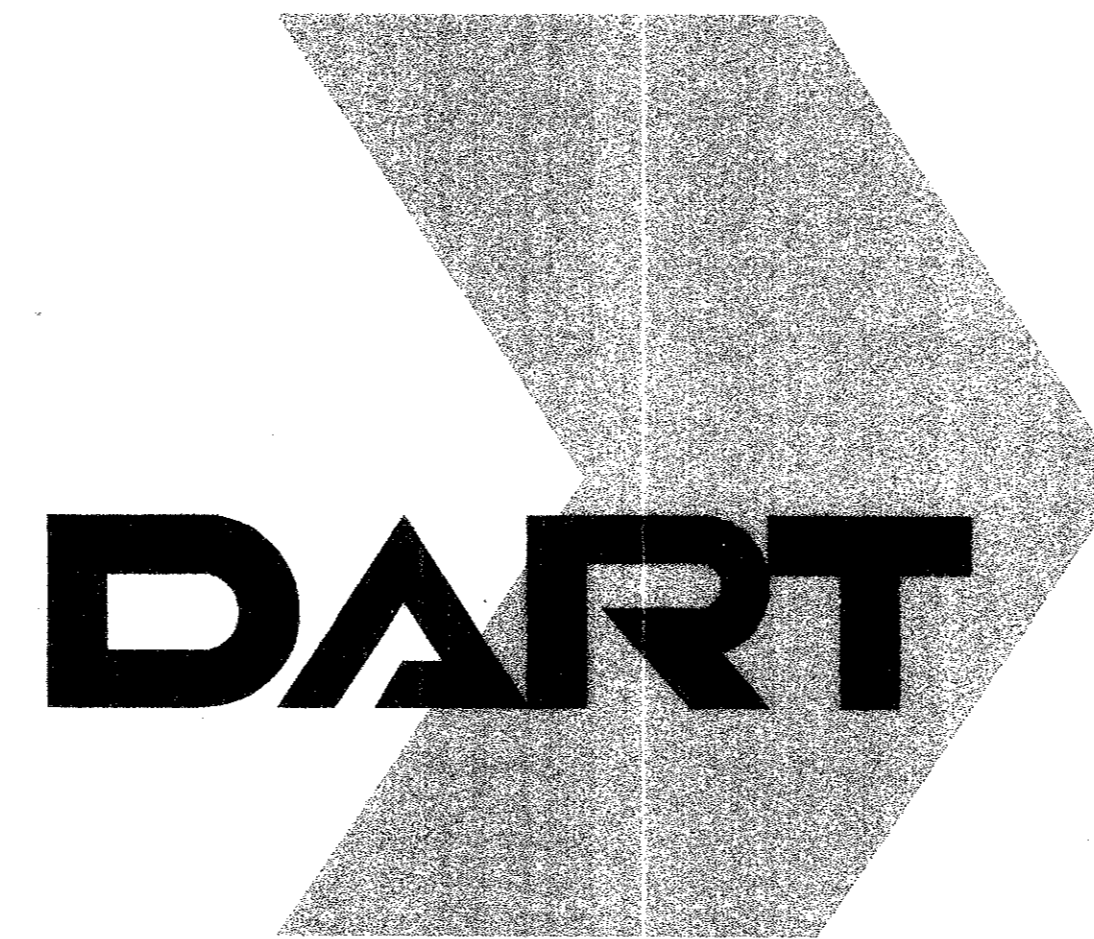

TurnerCollie & Braden Inc.
ENGINEERS • PLANNERS • PROJECT MANAGERS

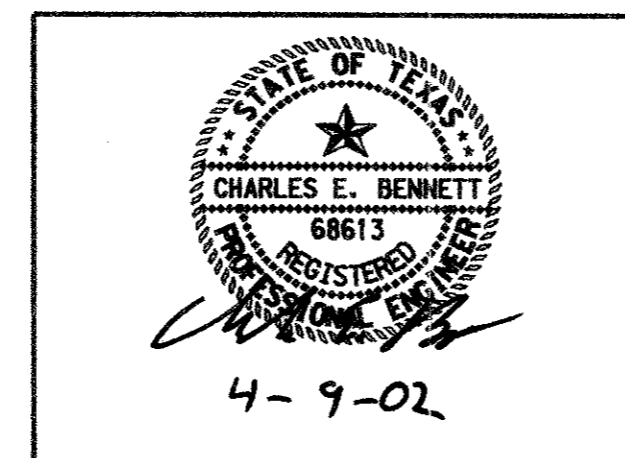

INDEX

SHEET NO.	SHEET NAME
1	COVER SHEET
2	GENERAL NOTES & QUANTITIES
3	SITE PLAN
4	EXISTING BUS LANE EXPANSION
5	DRAINAGE AND GRADING PLAN
6	PAVEMENT JOINT LAYOUT
7	PAVEMENT MARKING AND SIGNING PLAN
8	MISCELLANEOUS DETAILS
9	SWPPP GENERAL NOTES
10	SWPPP STANDARD DETAILS
11 (L-S1)	LANDSCAPE DEVELOPMENT
12 (LS-2)	LANDSCAPE DETAILS/NOTES
13 (IRG-1)	LANDSCAPE IRRIGATION

TOWN OF ADDISON

RECOMMENDED:

James A. Smith 5-17-02
ASSA. DIRECTOR OF PUBLIC WORKS DATE

DALLAS AREA RAPID TRANSIT

RECOMMENDED:

Maresh Kuitmil 5/10/02
MAHESH KUITMIL, P.E. DATE
PROJECT MANAGER
MOBILITY PROGRAMS DEVELOPMENT

APPROVED:

Koorosh Olyai 5/17/2002
KOOROSH OLYAI, P.E. DATE
ASSISTANT VICE PRESIDENT
MOBILITY PROGRAMS DEVELOPMENT