

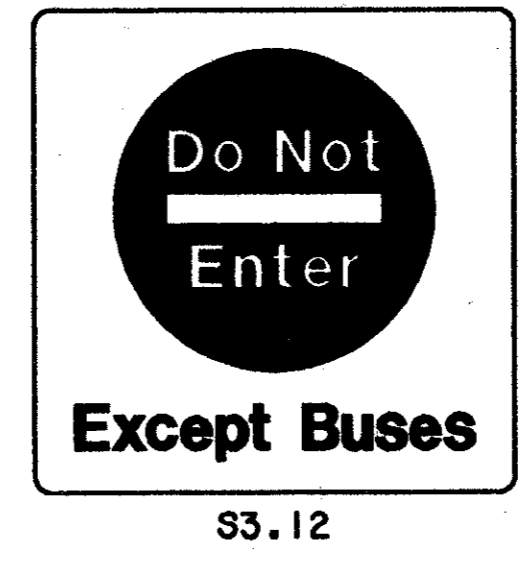
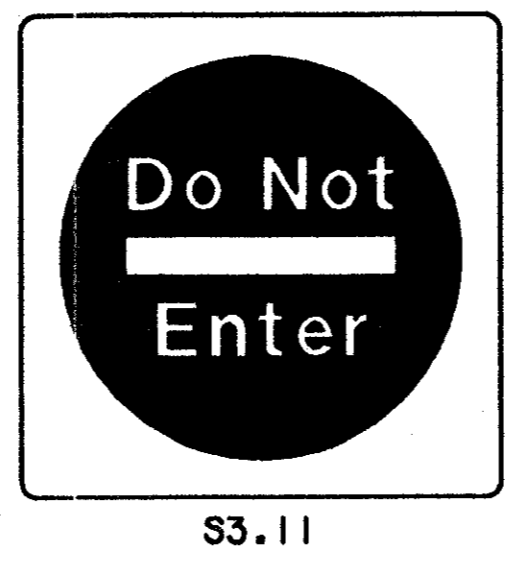
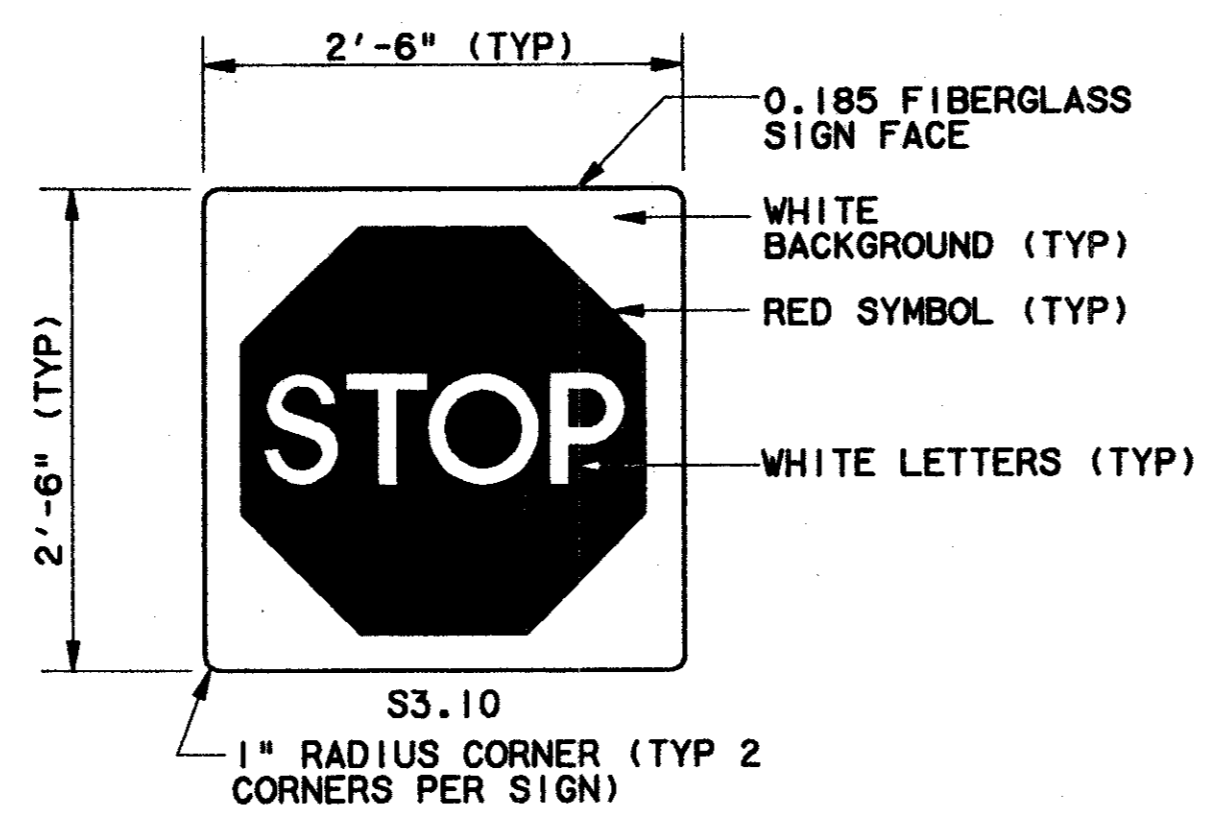
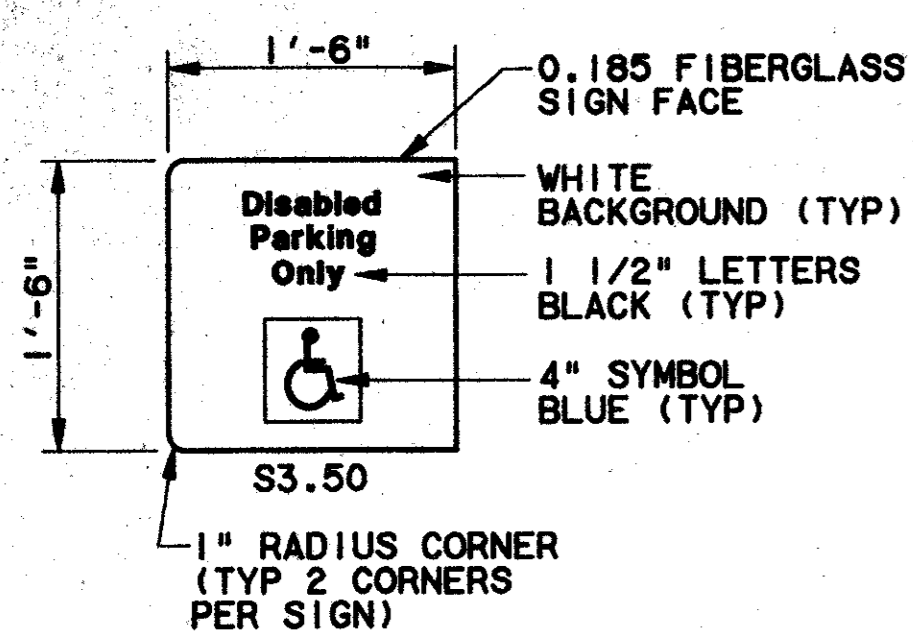
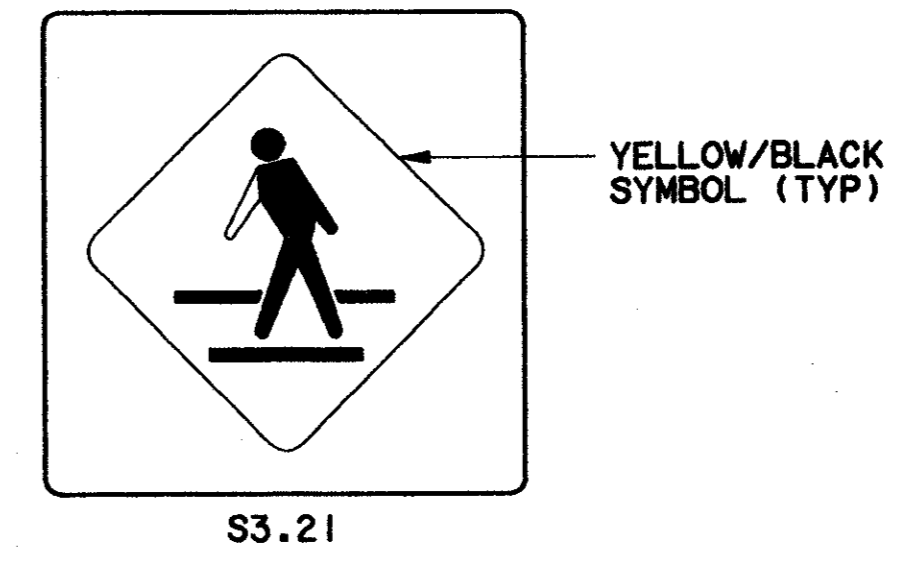
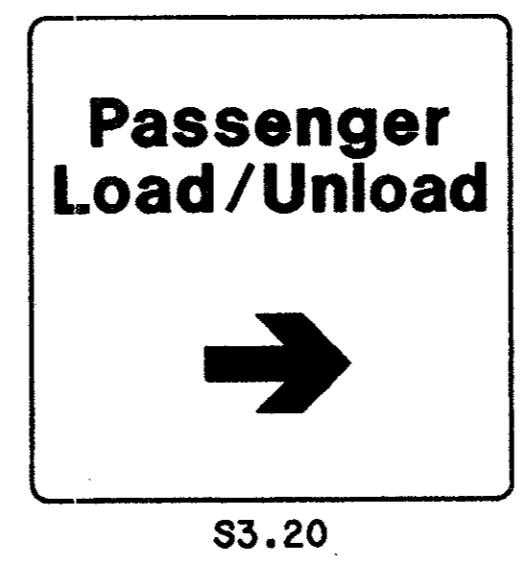
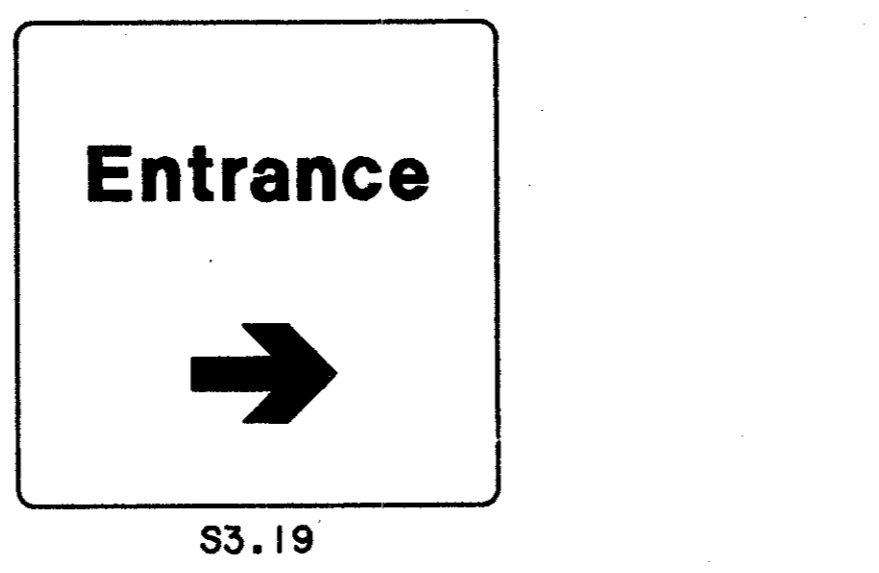
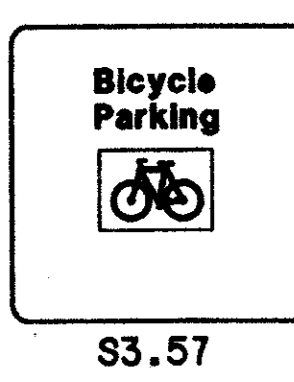
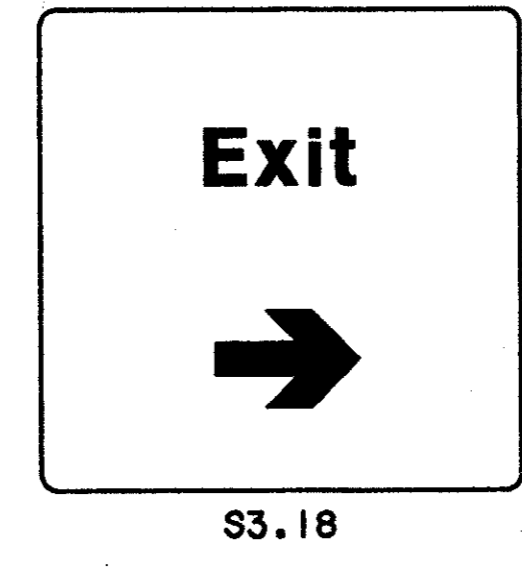
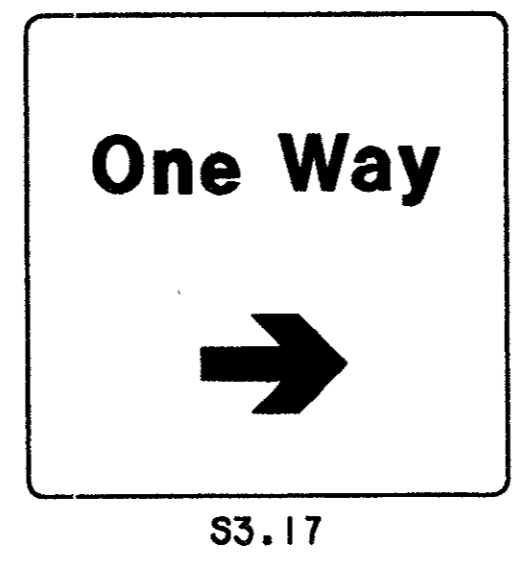
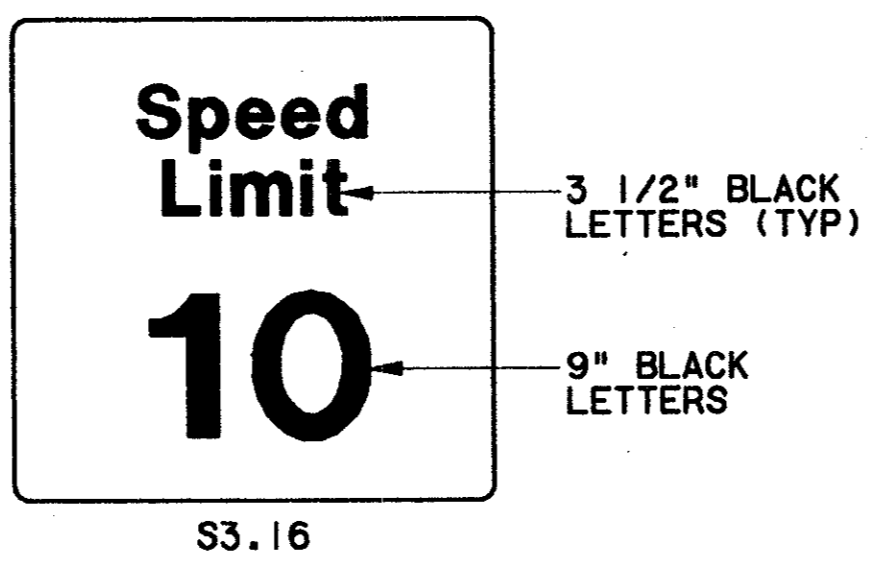
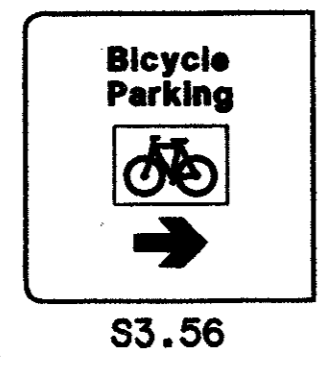
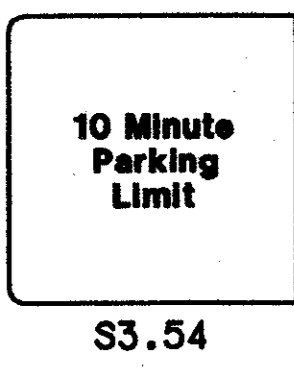
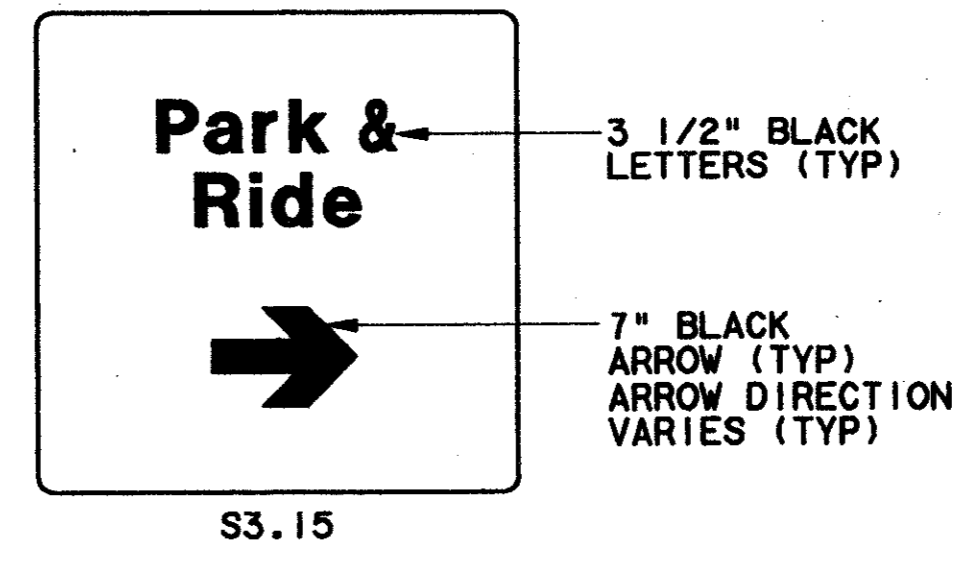
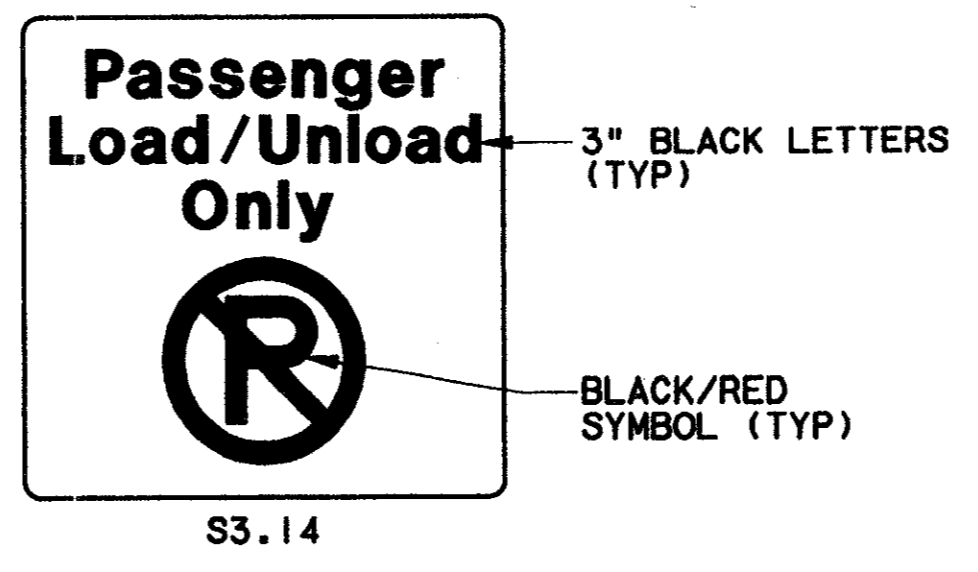
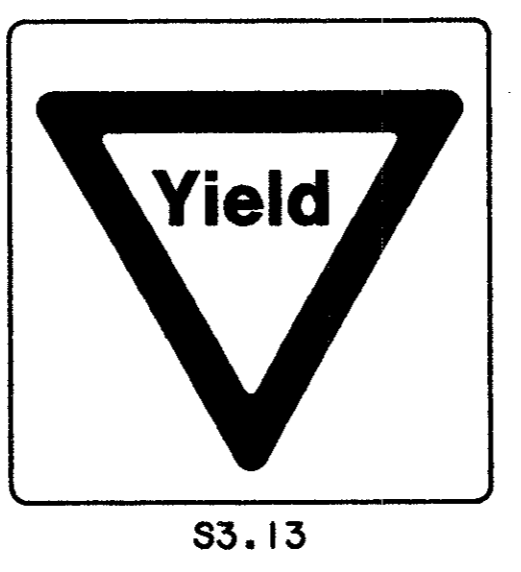


e:\194010.2\12\sh\labtcs01.008
13 AUG 97
DART.TBL
JAMES LANDRY



1000-100 ON 9/90

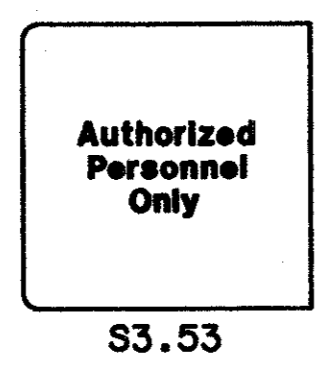

- GENERAL NOTES**
- REFER TO DART SIGN STANDARDS MANUAL FOR CORRECT FONTS, SYMBOLS AND REPRODUCTION ART.
 - SIGNS 3.10-3.56 ARE SINGLE FACE CONFIGURATION UNLESS OTHERWISE NOTED ON SITE-SPECIFIC SIGN SCHEDULES.
 - FOR SINGLE FACE CONFIGURATIONS BACK SIDE OF SIGN FACE TO BE WHITE.
 - ALL GRAPHICS TO BE SCREEN-PRINTED.
 - SIGNS WITH DIRECTIONAL DESIGNATION TO BE INDICATED AS FOLLOWS:
S3.XXR-ARROW RIGHT
S3.XXL-ARROW LEFT
S3.XXU-ARROW UP
 - CAMERA READY ARTWORK FOR SIGN TO BE SUPPLIED BY OWNER.

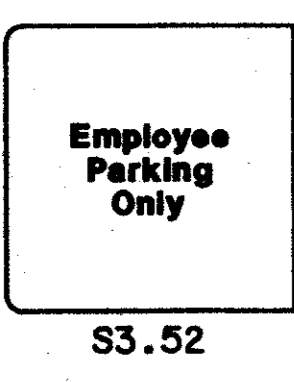

ELEVATIONS SIGN PANELS S3.50 - S3.56
SCALE: 1"=1'-0" (A)

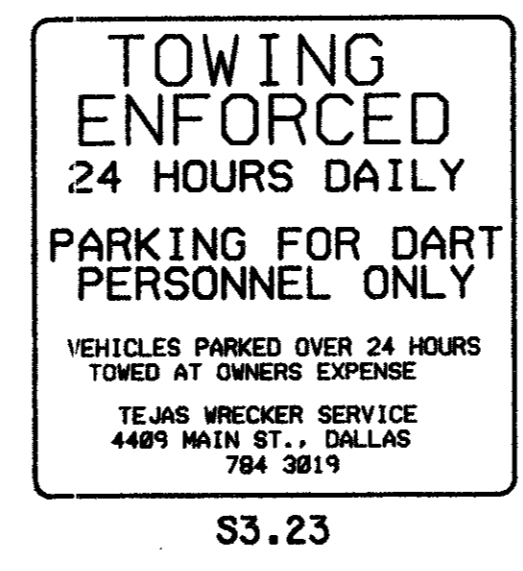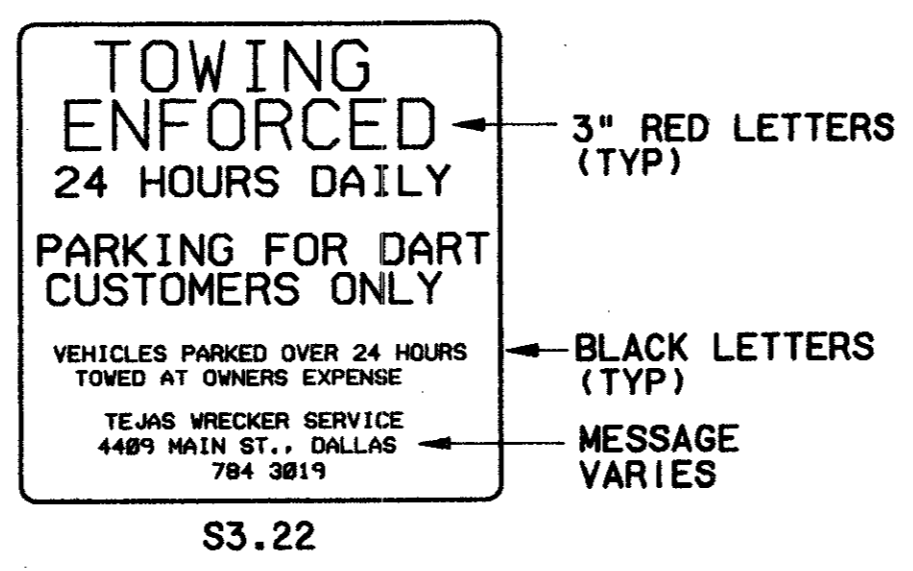

ELEVATIONS SIGN PANELS S3.10 - S3.23
SCALE: 1"=1'-0" (B)

CONFORMED
7-7-99

CONTRACT SHEET No. 27 OF 95

REV	DATE	DESCRIPTION	BY	ENG	CHK	APP	REV	DATE	DESCRIPTION	BY	ENG	CHK	APP
△							△						
△							△						
△							△						
△							△						
△							△						
△							△						

WENDY LOPEZ & ASSOC.
LOCKWOOD, ANDREWS & NEWMAN
THE SWA GROUP
GERARD & ASSOCIATES
ZAXON

WLA
WENDY LOPEZ & ASSOCIATES, INC.
ENGINEERING • SURVEYING • CONSTRUCTION SERVICES
102 MARKET CENTER BLVD. - SUITE 20
DALLAS, TEXAS 75202
(214) 746-7777

DART PROJECT

SCALE	AS NOTED
DRAWN	G. SCOLARO
DESIGNED	A. ZREET
CHECKED	L. BERNAUER
IN CHARGE	V. STEVENS
DATE	14 AUG. 1997

SIGNAGE STANDARDS
SIGN TYPES S3.10 - S3.56
TRAFFIC CONTROL SIGNS
DETAILS

CONTRACT C-97000136
DWG No. CCI-0001
REV 0