

**IMPORTANT!!!**

1. MESA Design Group assumes no responsibility for any excavation or grading not shown on surveys or civil engineer's plans supplied to MESA Design Group.
2. All proposed and finished grades provided by MESA Design Group are based on information provided by owner's surveyor and/or civil engineer. Any discrepancies in actual field measurements are to be reported to landscape architect immediately.
3. Contractor shall be responsible for making himself familiar with all underground utilities, pipes, structures, and line runs.
4. Prior to commencement of landscape construction, all plans, footings, and walls are to be surveyed, laid out, and staked in field for approval by landscape architect. Contractor shall assume responsibility for any demolition, adjustments, or reconstruction resulting from unauthorized construction activities.
5. Contractor is responsible for all final quantities drawings and specifications. Any quantities provided by MESA Design Group are provided as a convenience only and shall not be considered absolute. Landscape architect should be notified if any discrepancies occur.

CHATAHOOCHEE  
LEASING CORP.

LANCO ARAPAHO  
PARTNERSHIP

LIMIT OF WORK

2" SLEEVE, TYPICAL. 2-#6+8G, 1" C., U.N.O. 3/4" C. FROM LIGHT POLE STUBBED INTO TREE-WELL AND CAPPED, TYPICAL NOTATION.

ARAPAHO ROAD

ARAPAHO ROAD  
OVERPASS

BUTT-WRAP GROUND AT EACH POLE CONTINUOUS AND BONDED TO LUMINAIRE, ALL OTHER METAL PARTS, AND RACEWAY GROUNDS, TYPICAL, ALL POLES

MEPC QUORUM PROPERTIES  
(COLONADE)

DALLAS  
NORTH  
TOLLWAY


DALLAS  
NORTH

LIMIT OF WORK

LIMIT OF WORK


MATCHLINE 'E'

LIMIT OF WORK  
MATCHLINE 'E'

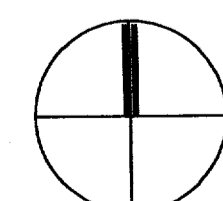

SCALE: 1" = 20'

THIS DRAWING AND THE DESIGN SHOWN IS THE PROPERTY OF THE LANDSCAPE ARCHITECT. THE REPRODUCTION, COPYING, OR USE OF THIS DRAWING WITHOUT WRITTEN CONSENT IS PROHIBITED AND ANY INFRINGEMENT WILL BE SUBJECT TO LEGAL ACTION.  
© Copyright 1997 MESA Design Group

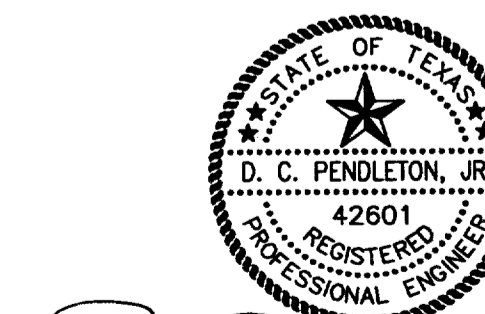

*D. C. Pendleton, Jr.* 20 MAR 98

THE CADDISAL APPEARING ON THIS DOCUMENT IS VALID IF, AND ONLY IF, ACCOMPANIED BY AN ORIGINAL SIGNATURE OF THE REGISTRANT AND DATE OF EXECUTION. DOCUMENTS NOT BEARING EACH OF THE 3 AFORESAIDED ITEMS SHALL BE CONSIDERED INCOMPLETE AND SHALL NOT BE USED FOR CONSTRUCTION, PERMIT, OR BIDDING PURPOSES.

**PENDLETON ENGINEERS**  
DESIGN CONSULTANTS  
11615 FOREST CENTRAL STE 101 LB1 DALLAS TEXAS 75243  
214 341 2040 FAX: 214 341 4142

ARAPAHO ROAD  
STREETSCAPE  
CITY-OF-ADDISON, TEXAS

Revisions

No.	Date	Item
Δ	3/10/98	CITY REVISION AS LISTED IN ADDENDUM NO. 5.

Registration

DCP	
Drawn	
DCP	
Checked	
7059	12/12/97
Project No.	Date

Sheet Title

SITE-ELECTRICAL PLAN

Sheet No.

SE-6