



BUSINESS AVENUE INTERSECTION GRADING

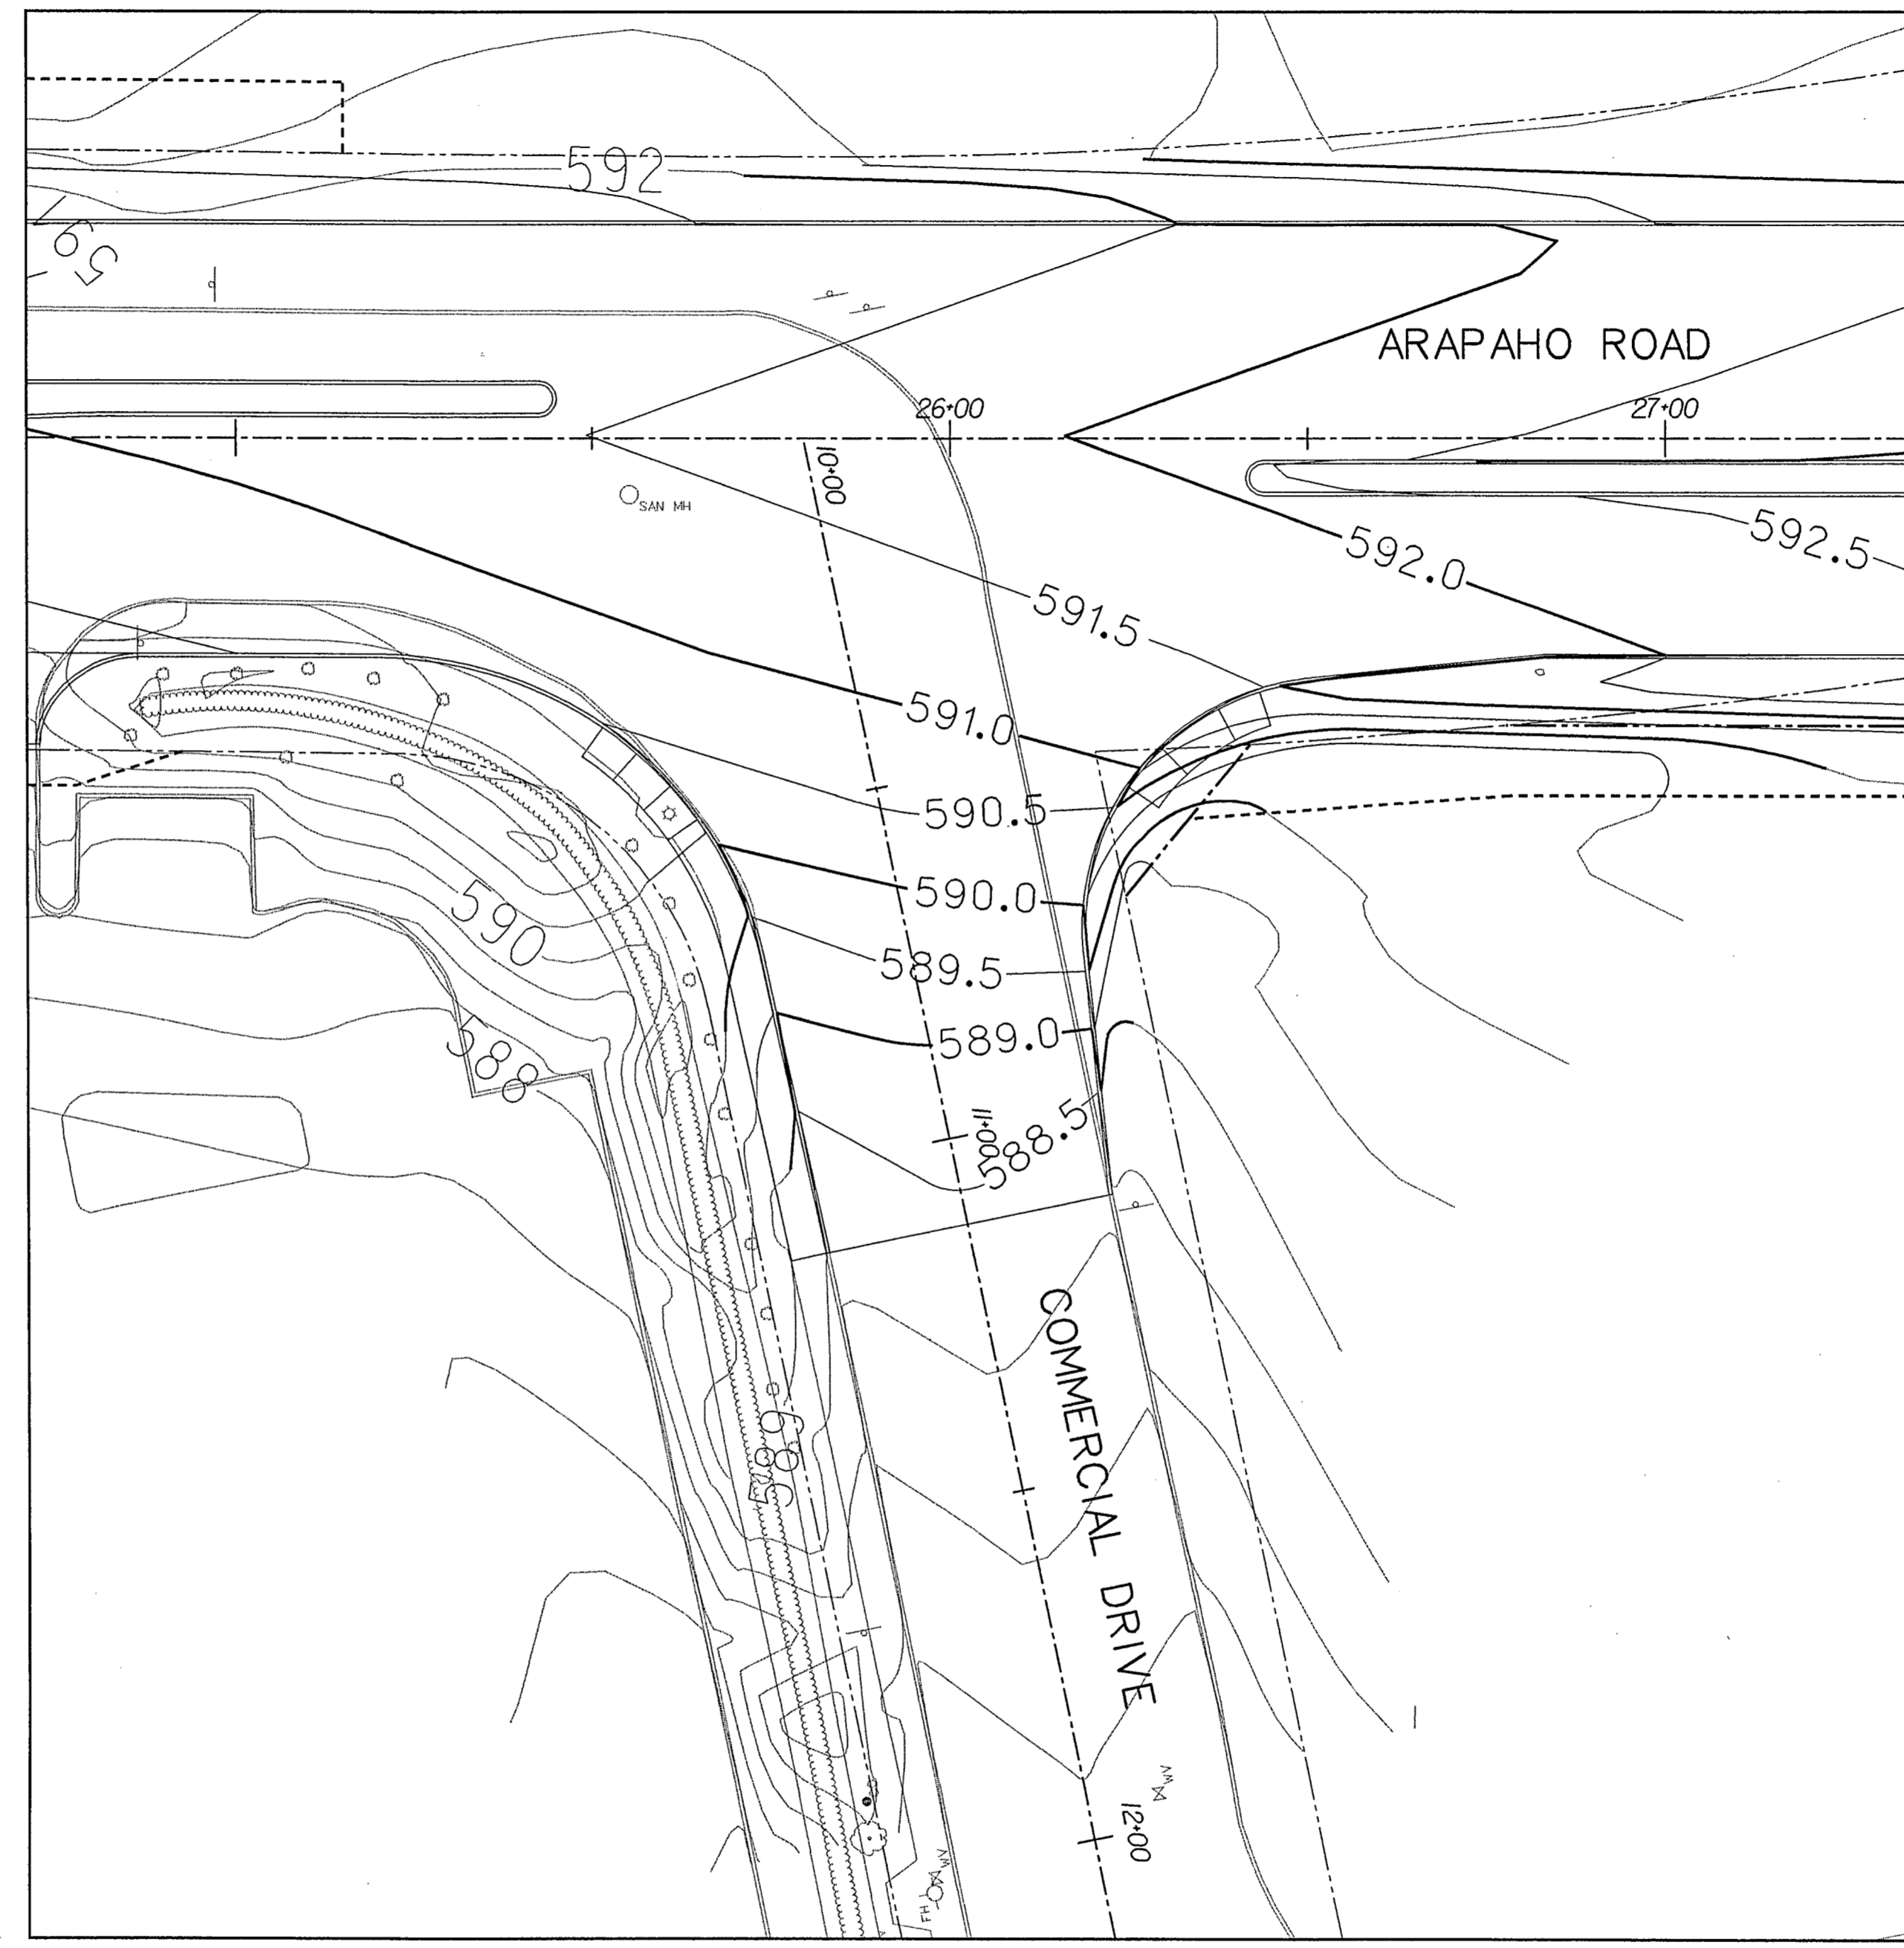

COMMERCIAL DRIVE INTERSECTION GRADING

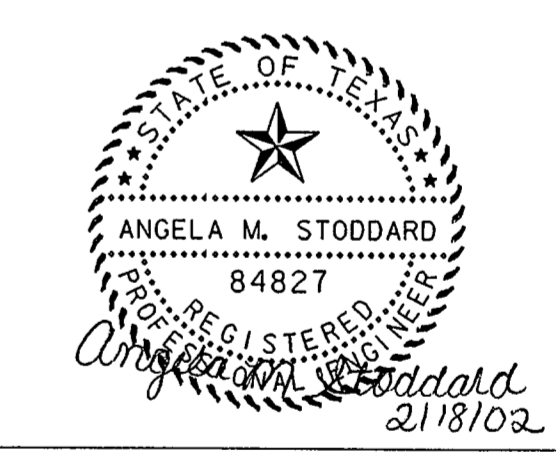

40

NO.	DATE	REVISION	APPROV.

**HNTB** ARCHITECTS ENGINEERS PLANNERS  
The HNTB Companies

**ARAPAHO ROAD - PHASE II**  
MARSH LANE TO SURVEYOR BOULEVARD

INTERSECTION GRADING

TOWN OF ADDISON, TEXAS

Design GFS	Drawn GFS	DATE	SCALE	PROJECT NO.	SHEET ID
Check AMS	Check AMS	DEC 01	1" = 20'	25768	IG-1

G:\25768\N1\pse\ods\ar2\int01.dgn 06-FEB-2002 12:27