
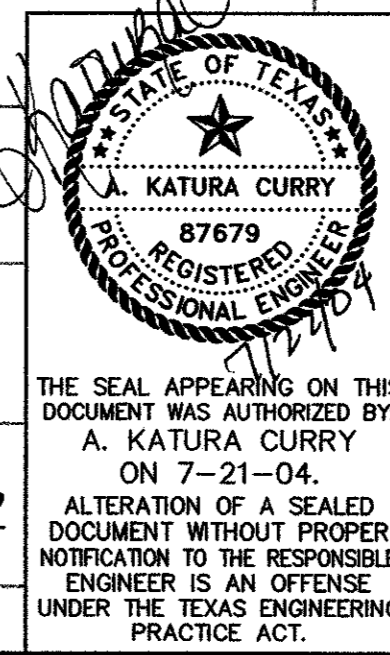


NO.	DATE	REVISION	APPROV.
1			
2			
3			

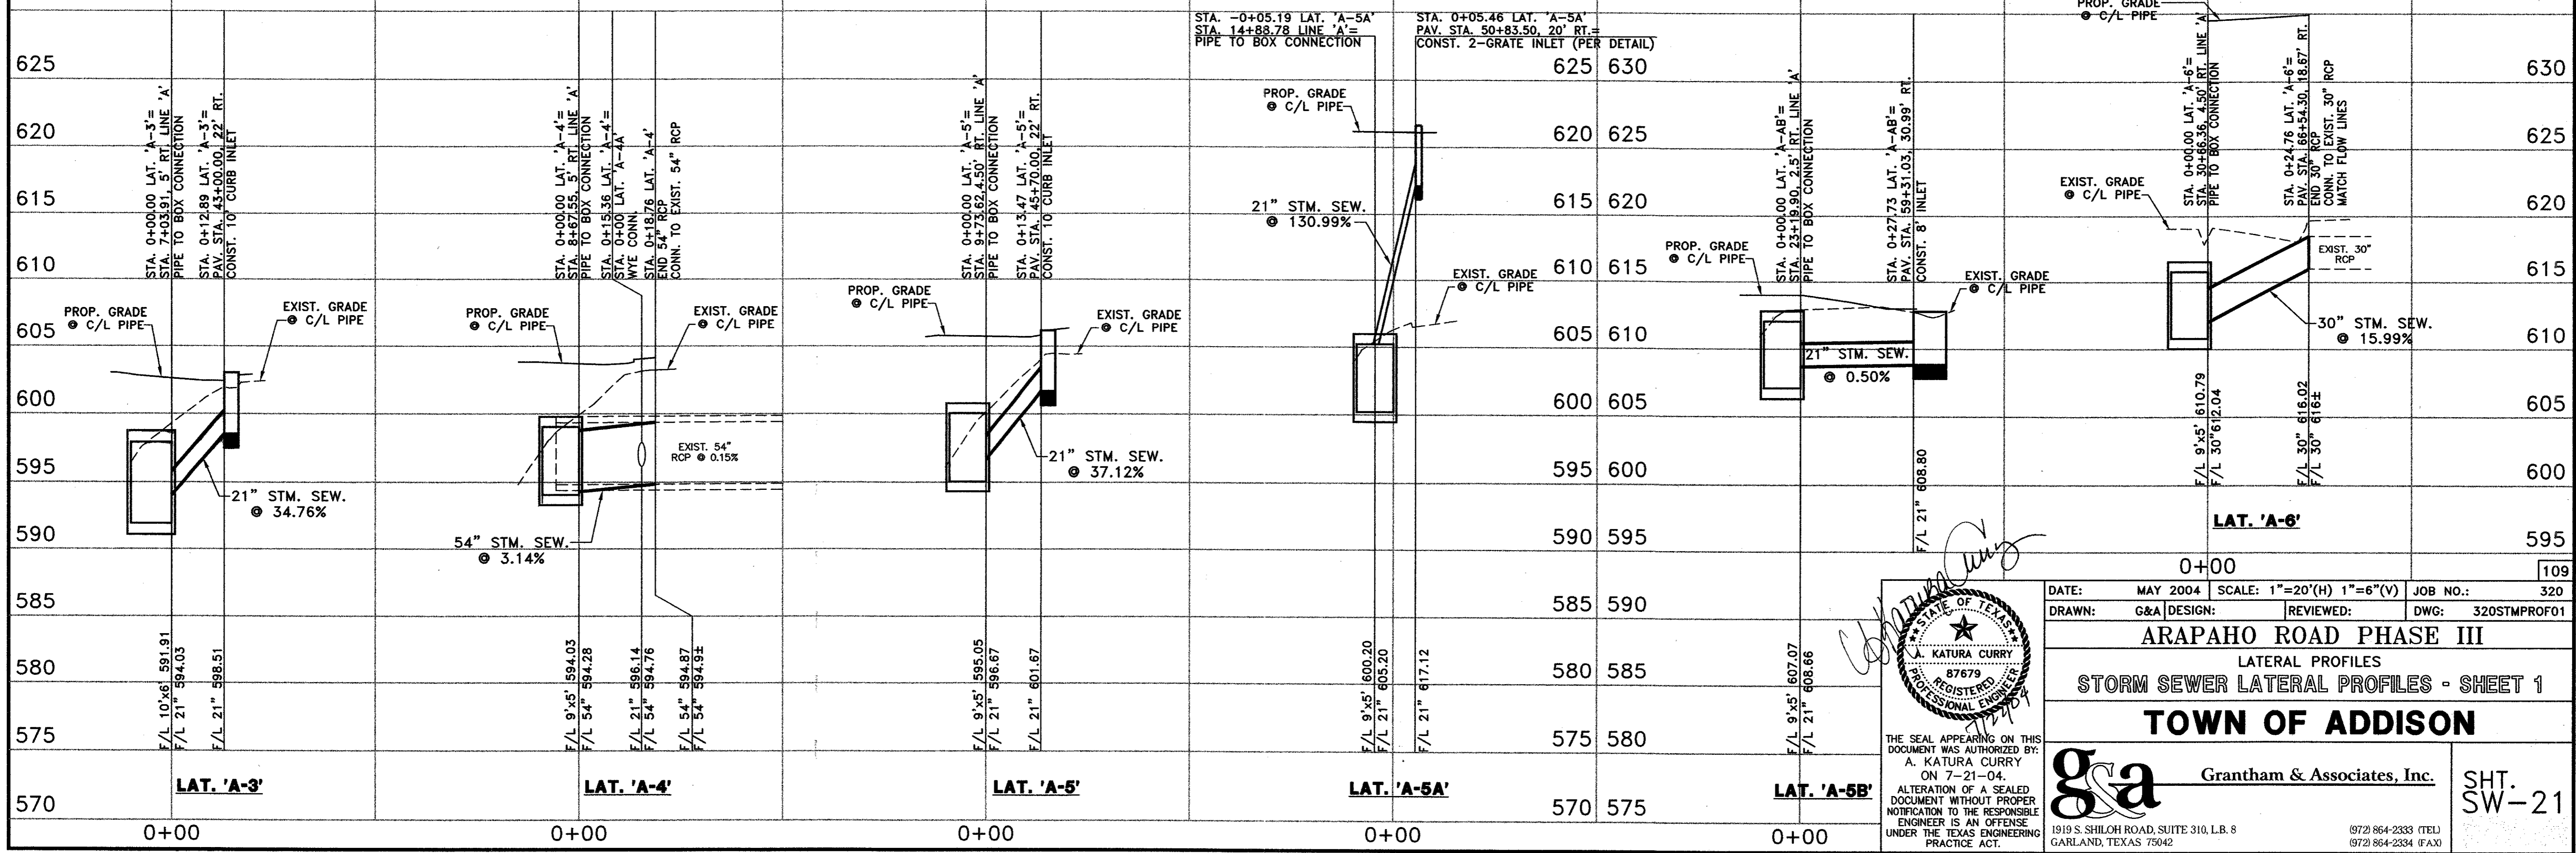

DATE: MAY 2004 SCALE: 1"=20'(H) 1"=6'(V) JOB NO.: 320  
 DRAWN: G&A DESIGN: REVIEWED: DWG: 320STMPROF01

**ARAPAHO ROAD PHASE III**  
 LATERAL PROFILES  
 STORM SEWER LATERAL PROFILES - SHEET 1

**TOWN OF ADDISON**

**g&a** Grantham & Associates, Inc.  
 1919 S. SHILOH ROAD, SUITE 310, L.B. 8 GARLAND, TEXAS 75042  
 (972) 864-2333 (TEL)  
 (972) 864-2334 (FAX)

SHT. SW-21