
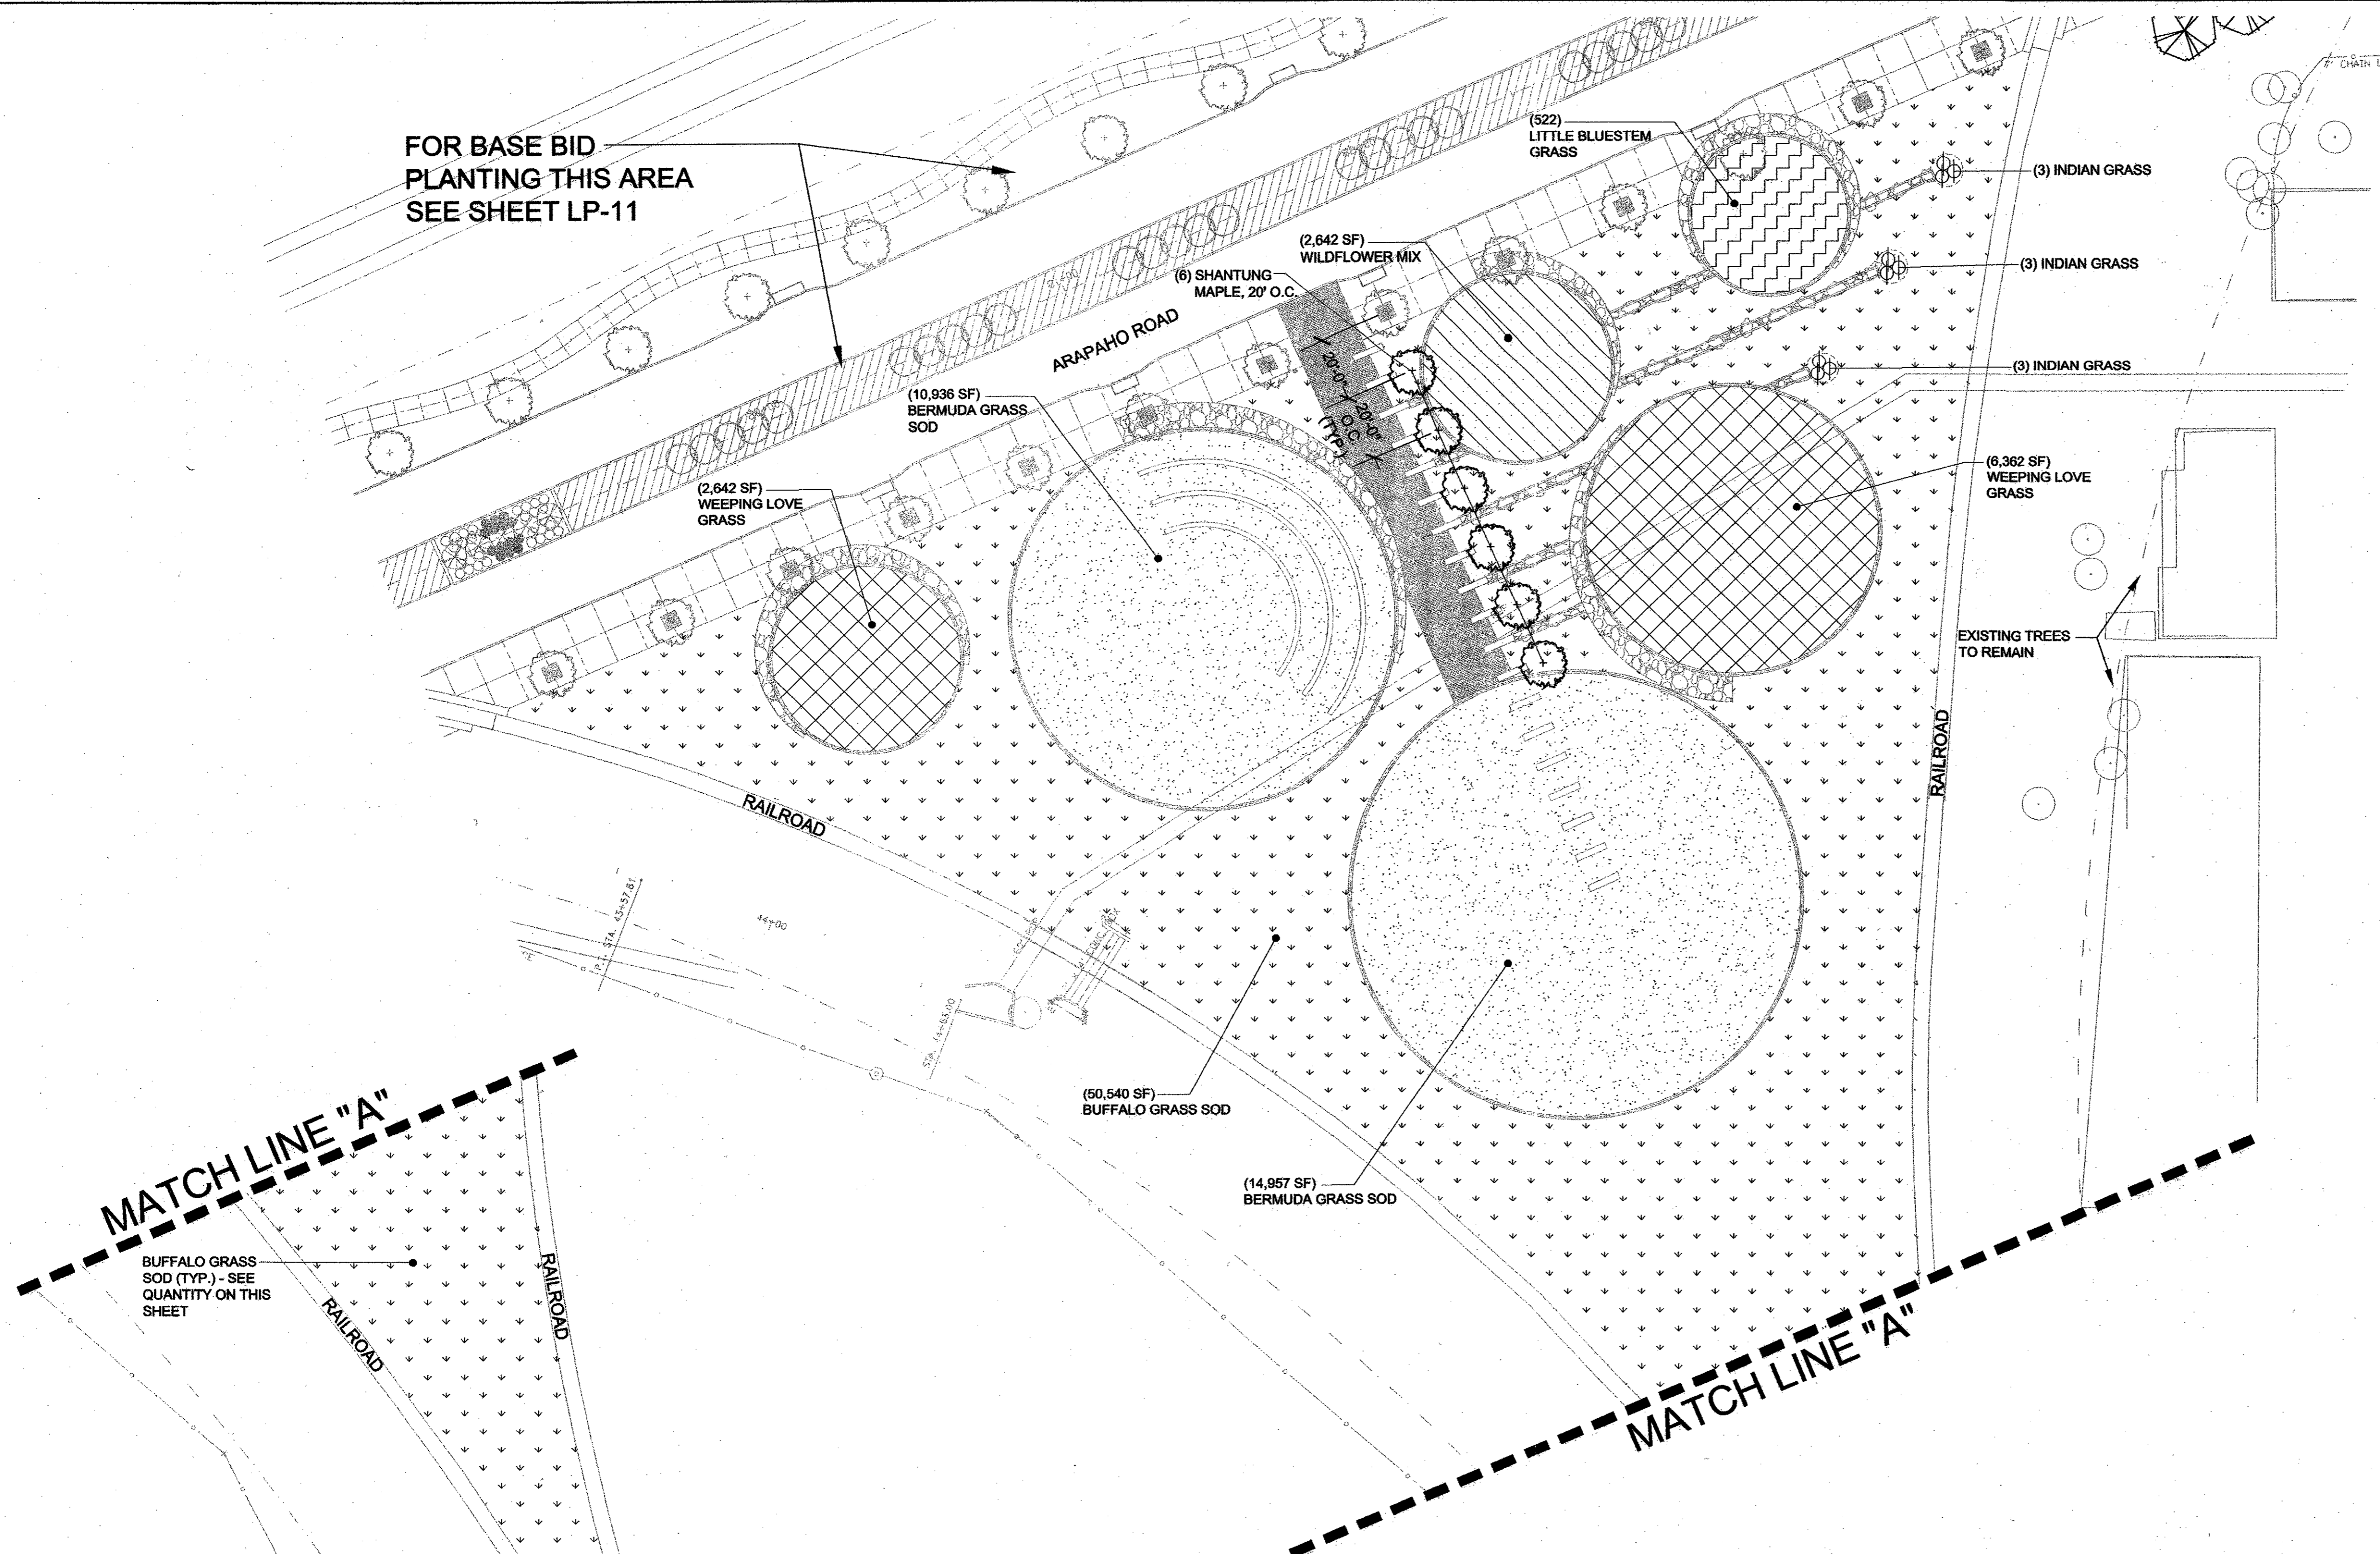


FOR BASE BID  
PLANTING THIS AREA  
SEE SHEET LP-11

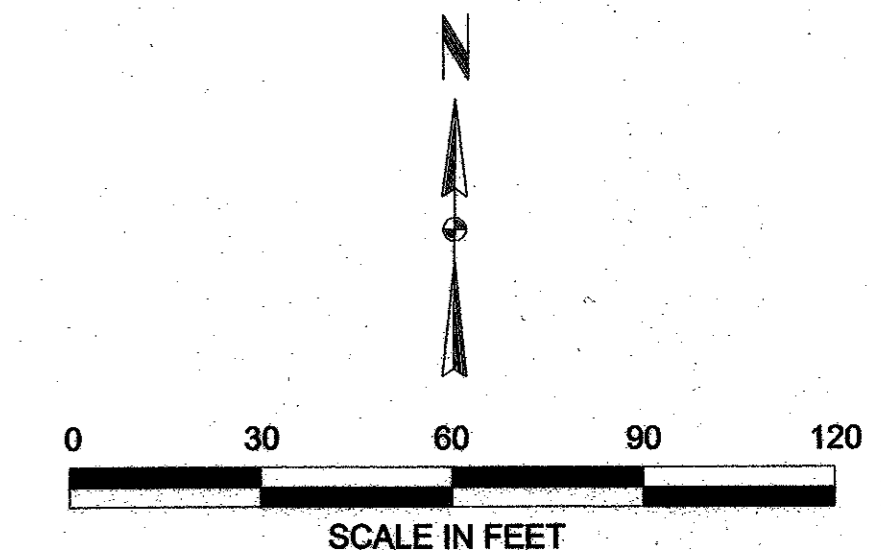


**LEGEND:**

- EXISTING TREE
- SHANTUNG MAPLE
- INDIAN GRASS
- WEEPING LOVE GRASS
- LITTLE BLUESTEM GRASS
- WILDFLOWER MIX
- BERMUDA GRASS SOD
- BUFFALO GRASS SOD

PLANT SCHEDULE					
QTY.	COMMON NAME	BOTANICAL NAME	SIZE	CONT.	CONDITION / REMARKS
<b>TREES</b>					
6	SHANTUNG MAPLE	ACER TRUNCATUM	3" CAL. 14'-15' HT.	B&B	6' BRANCHING HEIGHT, FULL & SYMMETRICAL
<b>GROUND COVER</b>					
2,642 SF	WILDFLOWER MIX			SEED	SEED @ 1/4 LB. PER 500 SQ. FT.
<b>ORNAMENTAL GRASSES</b>					
9	INDIAN GRASS	SORGHASTRUM NUTANS		5 GAL.	4' O.C.
522	LITTLE BLUESTEM	SCHIZACHYRIUM SCOPARIUM		3 GAL.	2' O.C.
9,204	WEEPING LOVE GRASS	ERAGROSTIS CURVULA		SEED	HYDROMULCH
<b>TURF GRASS</b>					
50,540 SF	BUFFALO GRASS 609	BUCHLOE DACTYLOIDES '609'		SOD	
25,893 SF	BERMUDA GRASS	CYNODON DACTYLON		SOD	

**PLANNING NOTES:**

- 1.) ALL SITE FEATURE LOCATIONS SHALL BE STAKED IN FIELD BY THE CONTRACTOR AND APPROVED BY THE LANDSCAPE ARCHITECT PRIOR TO INSTALLATION.
- 2.) FINE GRADING SHALL BE PERFORMED IN ALL AREAS TO BE PLANTED. FINE GRADING SHALL INCLUDE THE REMOVAL OF DEBRIS, ROCKS, ETC. FROM THE SITE, AND INSURE POSITIVE DRAINAGE IN ALL AREAS TO BE PLANTED.
- 3.) THE CONTRACTOR SHALL VERIFY ALL BUILDING SETBACK LINES, EASEMENT LINES, AND VISIBILITY LINES IN THE FIELD PRIOR TO CONSTRUCTION.
- 4.) THE CONTRACTOR SHALL VERIFY LOCATIONS OF ALL UTILITIES IN THE FIELD PRIOR TO COMMENCEMENT OF WORK. CONTRACTOR IS RESPONSIBLE FOR ANY DAMAGE OCCURRING TO UTILITIES AS A RESULT OF CONSTRUCTION PROCESSES THROUGHOUT THE PROJECT DURATION.
- 5.) WRITTEN DIMENSIONS SHALL GOVERN OVER SCALED DIMENSIONS.
- 6.) PROVIDE POSITIVE DRAINAGE AWAY FROM ALL SITE FEATURES.

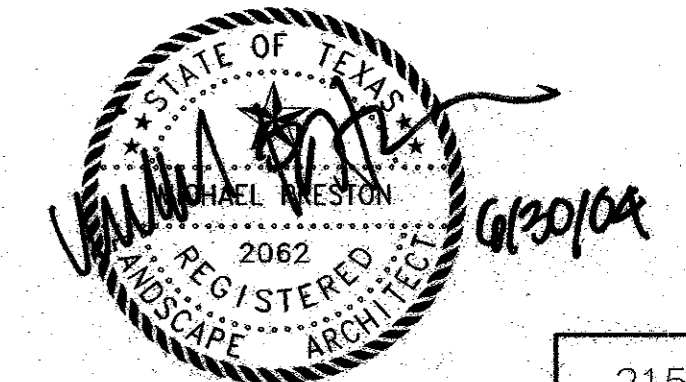

NO.	DATE	REVISION	APPROV.

215

**HNTB** ARCHITECTS ENGINEERS PLANNERS  
The HNTB Companies

**ARAPAHO ROAD EXTENSION**  
SURVEYOR BOULEVARD TO ADDISON ROAD

ALTERNATE 1  
PARK "B"  
LANDSCAPE PLAN

TOWN OF ADDISON, TEXAS

Design DAB	Drawn DAB	DATE	SCALE	PROJECT NO.	SHEET NO.
Check MP	Check MP	6/3/04	VARIES	25768	LP-14