
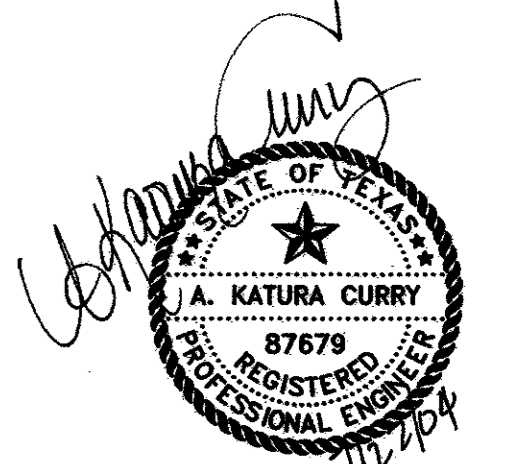


| NO. | DATE | REVISION | APPROV. |
|-----|------|----------|---------|
| 1 | | | |
| 2 | | | |
| 3 | | | |

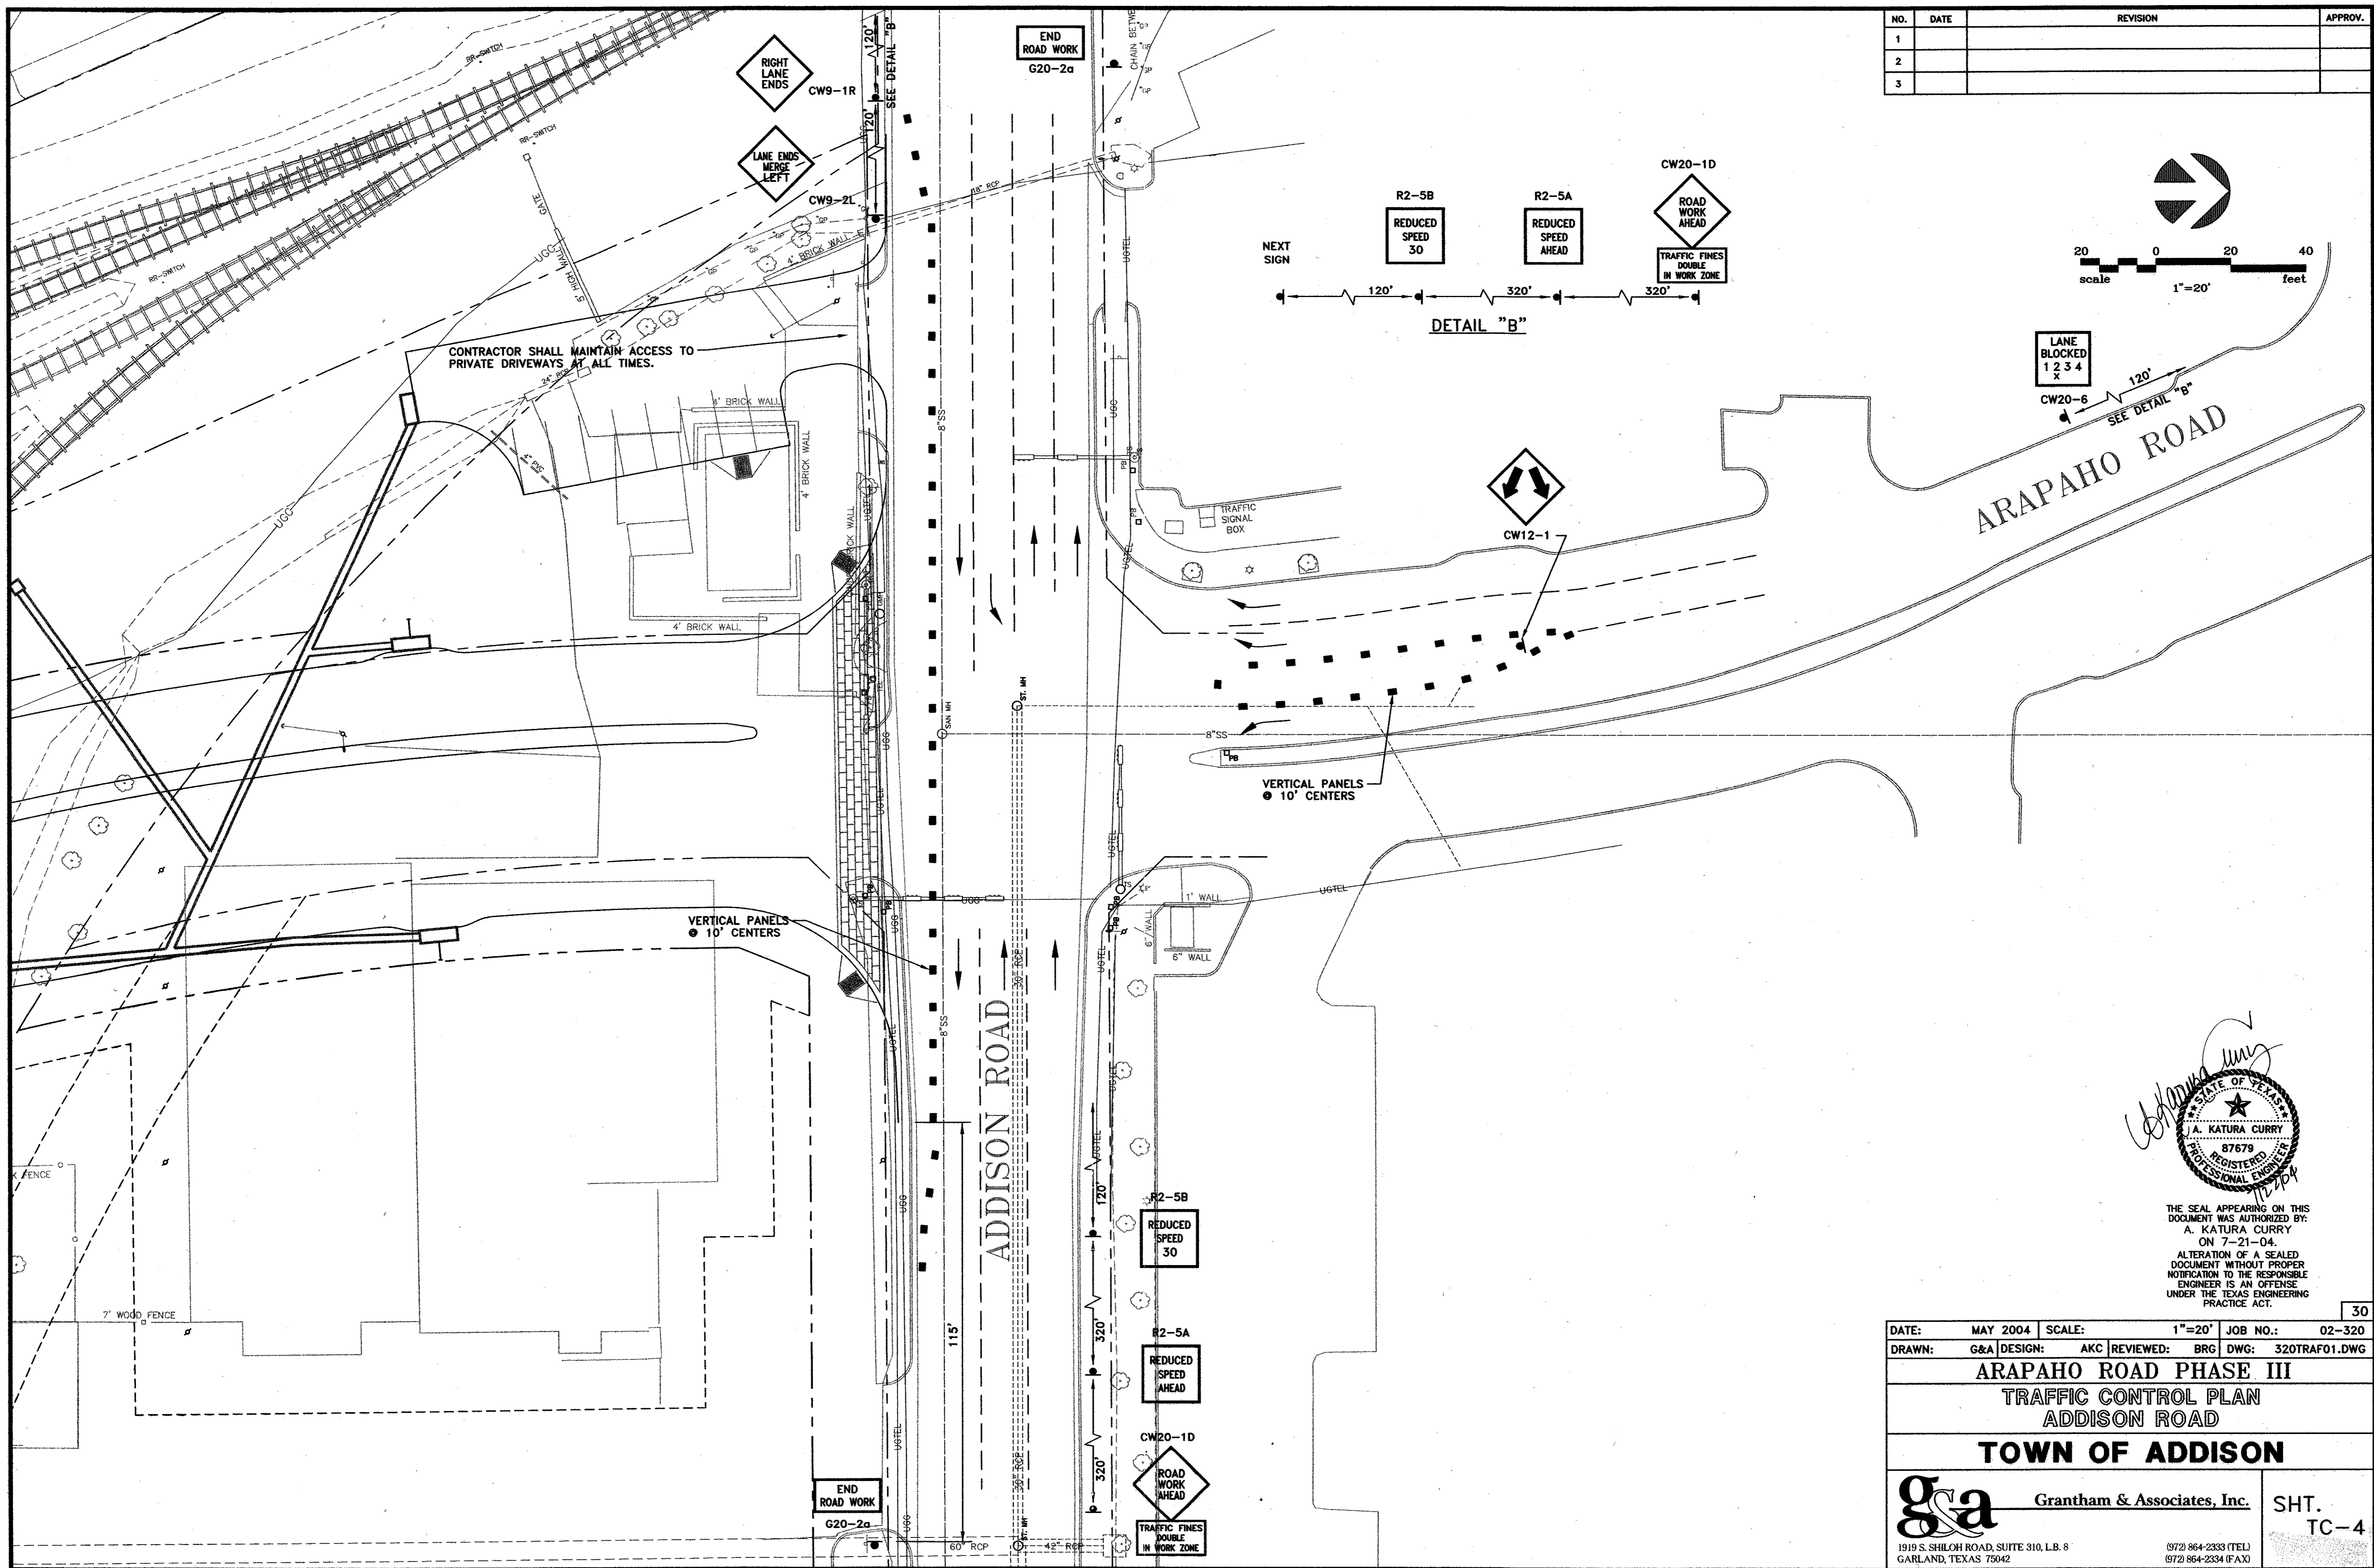

THE SEAL APPEARING ON THIS DOCUMENT WAS AUTHORIZED BY:
A. KATURA CURRY
ON 7-21-04.
ALTERATION OF A SEALED DOCUMENT WITHOUT PROPER NOTIFICATION TO THE RESPONSIBLE ENGINEER IS AN OFFENSE UNDER THE TEXAS ENGINEERING PRACTICE ACT.

| | | | | | |
|-------------------------------------------------------------|-------------|-----------------------------|----------------------------------------------|-----------|--------------------|
| DATE: | MAY 2004 | SCALE: | 1"=20' | JOB NO.: | 02-320 |
| DRAWN: | G&A DESIGN: | AKC | REVIEWED: | BRG | DWG: 320TRAFO1.DWG |
| ARAPAHO ROAD PHASE III | | | | | |
| TRAFFIC CONTROL PLAN | | | | | |
| ADDISON ROAD | | | | | |
| TOWN OF ADDISON | | | | | |
| g&a | | Grantham & Associates, Inc. | | SHT. TC-4 | |
| 1919 S. SHILOH ROAD, SUITE 310, L.B. 8 GARLAND, TEXAS 75042 | | | (972) 864-2333 (TEL) (972) 864-2334 (FAX) | | |