



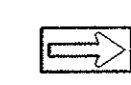


LEGEND

-  ARROW BOARD
-  CHANNELIZING DEVICE EVERY 25'
-  TYPE III BARRICADE
-  CONSTRUCTION SIGN
-  DIRECTIONAL ARROW

NOTE:

1. ALL TRAFFIC CONTROL ELEMENTS INCLUDING THE RETURN OF MIDWAY ROAD MEDIAN TO IT'S ORIGINAL CONDITION IS THE RESPONSIBILITY OF THE CONTRACTOR AND SHALL BE INCLUDED IN THE UNIT BID PRICE FOR TRAFFIC CONTROL.

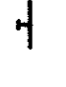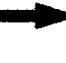

				300
0	06/01/04	ADDENDUM CHANGES		BJP
NO.	DATE	REVISION		APPROV.
URS		GREYSTONE CENTRE 3010 LBJ FREEWAY, SUITE 1500 DALLAS, TX 75284		
ARAPAHO ROAD - PHASE III				
SURVEYOR BOULEVARD TO ADDISON ROAD				
TRAFFIC CONTROL PLAN SOUTHBOUND DETOUR				
TOWN OF ADDISON, TEXAS				
Design	Drawn	DATE	SCALE	PROJECT NO. SHEET NO.
Check	Check	05-07-04		25768 TC-8

6/30/2004 12:21:38 PM