

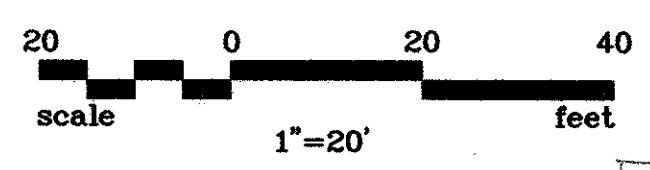
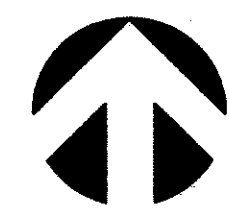


NO.	DATE	REVISION	APPROV.
1			
2			
3			

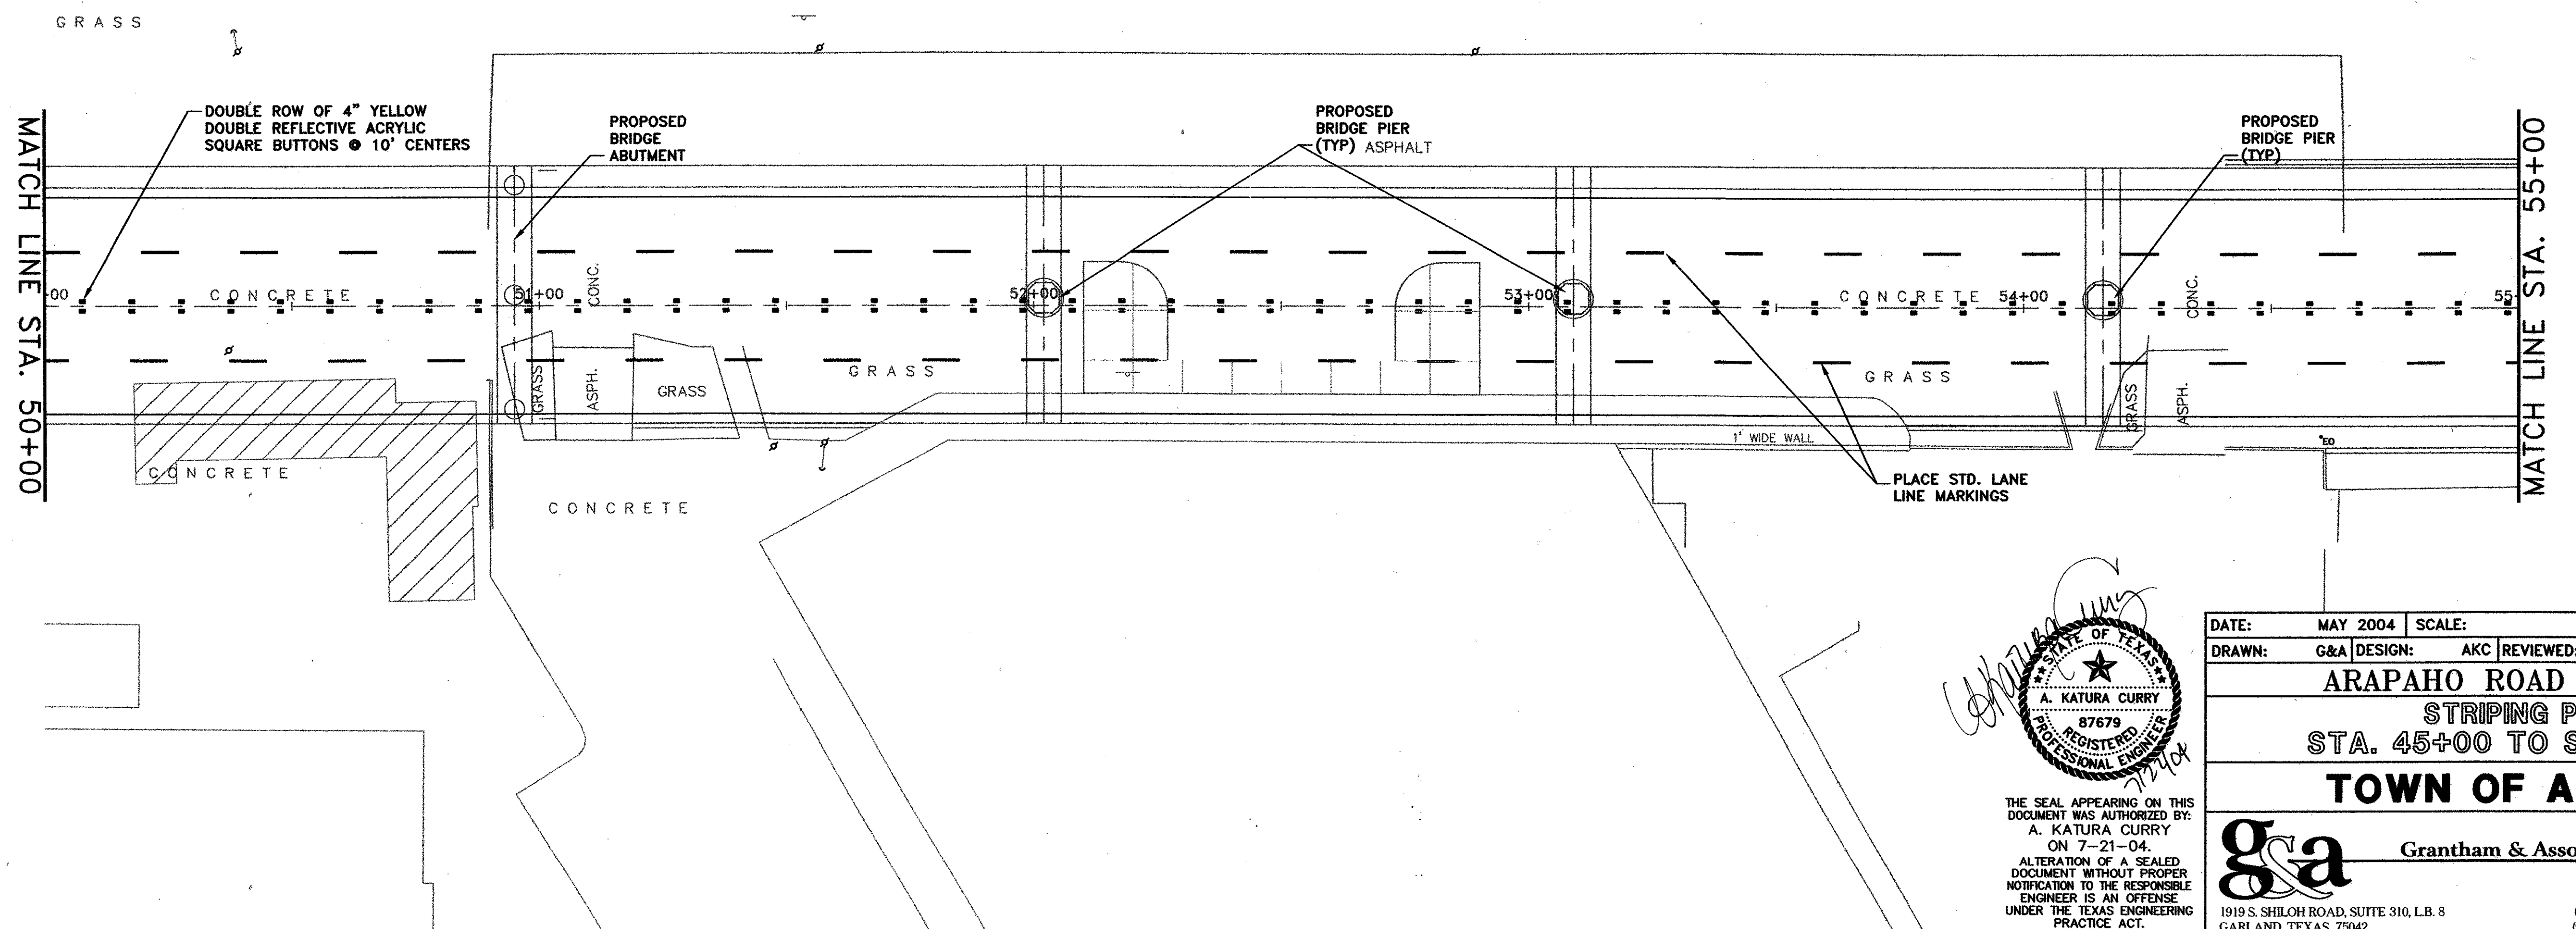

**NOTE:**  
1. SEE SHEET ST-7 FOR DETAILS OF LANE LINES AND TURN LANE STRIPING.

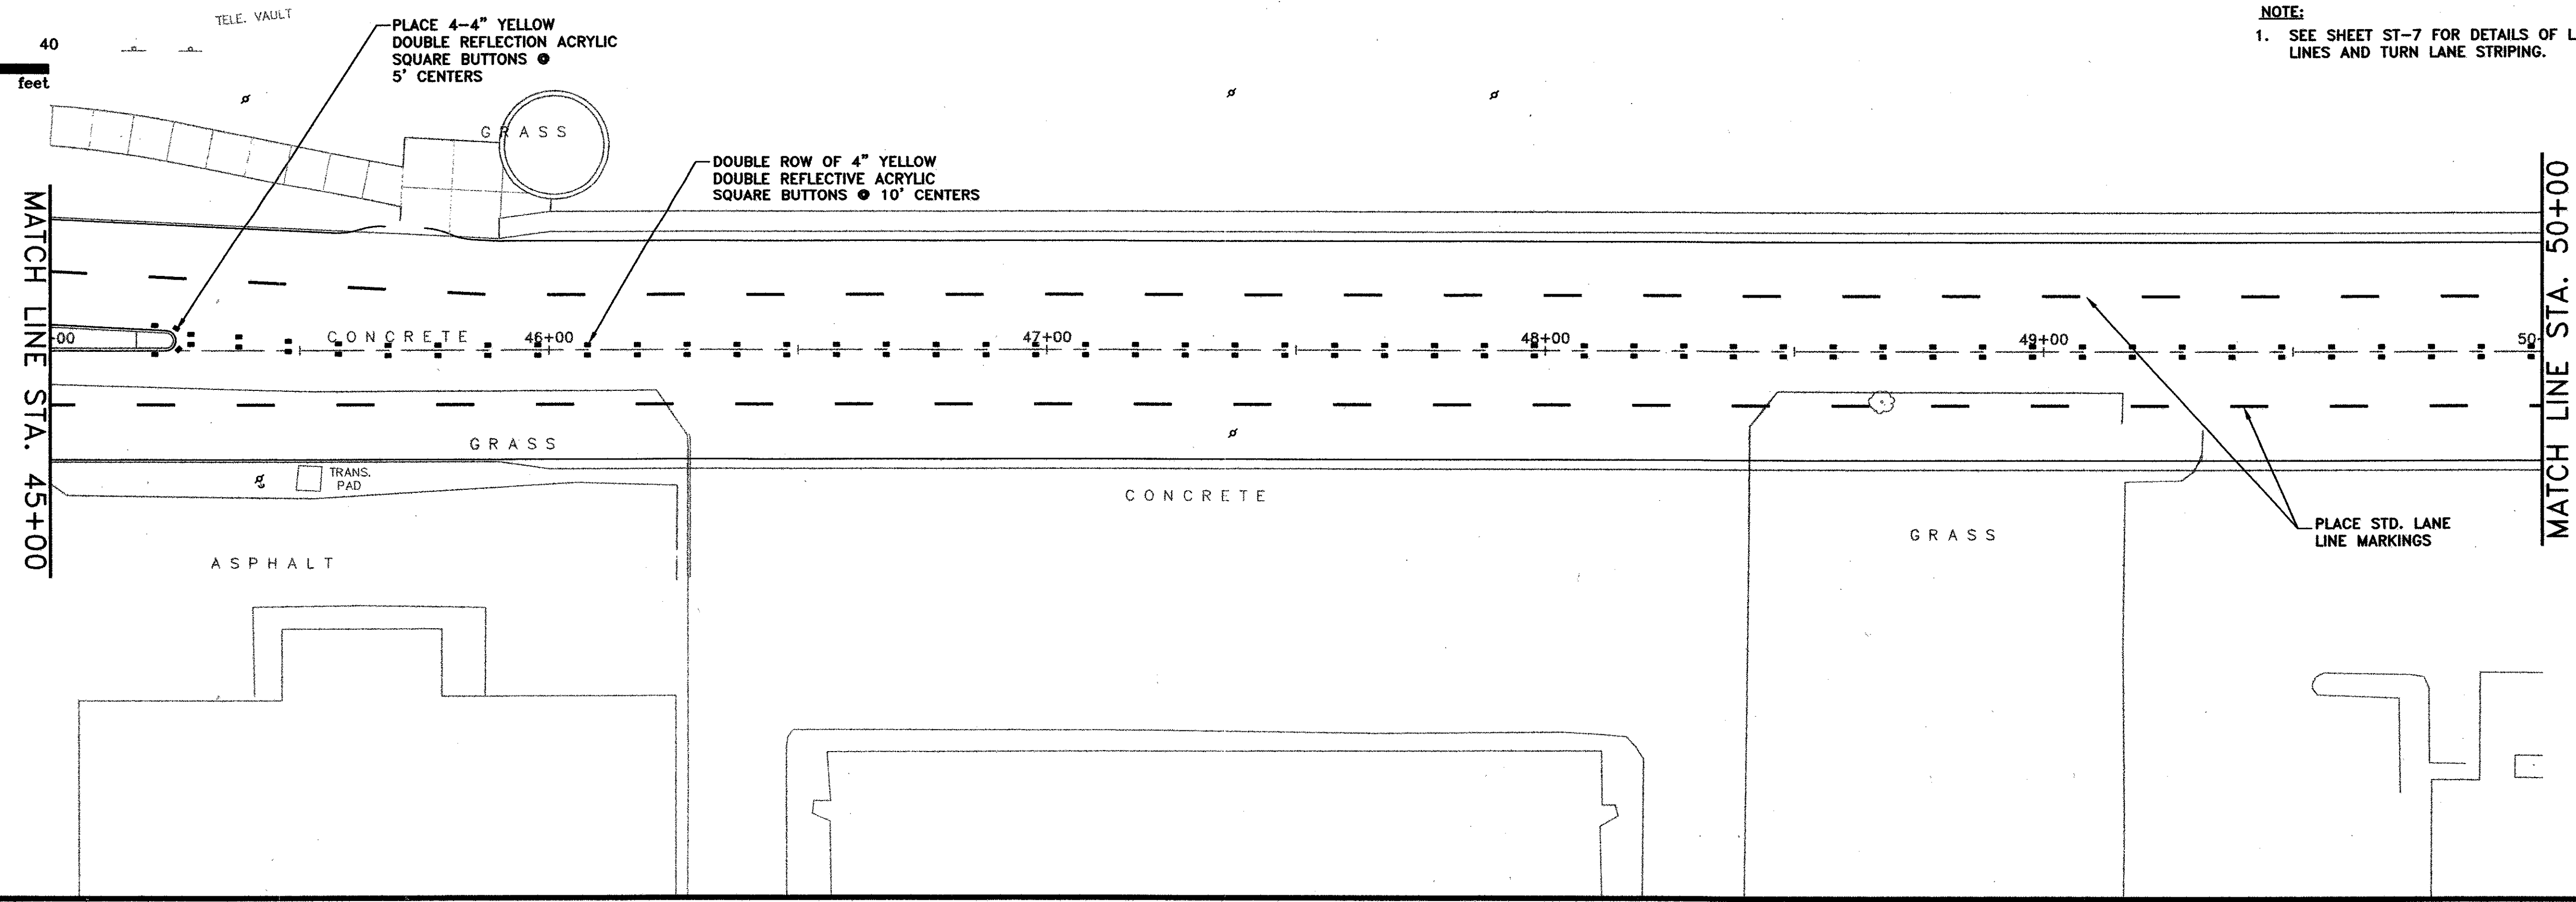

THE SEAL APPEARING ON THIS DOCUMENT WAS AUTHORIZED BY:  
A. KATURA CURRY  
ON 7-21-04.  
ALTERATION OF A SEALED DOCUMENT WITHOUT PROPER NOTIFICATION TO THE RESPONSIBLE ENGINEER IS AN OFFENSE UNDER THE TEXAS ENGINEERING PRACTICE ACT.

DATE:	MAY 2004	SCALE:	1"=20'	JOB NO.:	02-320
DRAWN:	G&A	DESIGN:	AKC	REVIEWED:	DWG: 320STRIP01.DWG
<b>ARAPAHO ROAD PHASE III</b>					
<b>STRIPING PLAN</b>					
<b>STA. 45+00 TO STA. 55+00</b>					
<b>TOWN OF ADDISON</b>					
<b>g&amp;a</b> Grantham & Associates, Inc.					SHT. ST-3
1919 S. SHILOH ROAD, SUITE 310, L.B. 8 GARLAND, TEXAS 75042				(972) 864-2333 (TEL) (972) 864-2334 (FAX)	