


ITEM NO.	DESCRIPTION & UNIT PRICE IN WORDS	UNIT	EST. QTY.
ALTERNATE BID ITEMS - ROADWAY LIGHTING			
701	PEDESTRIAN BASE AND LIGHT POLE	EA.	3
702	FOUNDATION, PEDESTRIAN LIGHT POLE	EA.	3
703	BARE GROUND, #6 AWG	L.F.	135
704	CABLE, INSULATED, #6 AWG	L.F.	270
ALTERNATE BID ITEMS - STREETScape IMPROVEMENTS			
801	FURNISH AND INSTALL SHANTUNG MAPLE (3" CAL.)	EA.	22
802	FURNISH AND INSTALL VITEX/CHASTE TREE (30 GAL. SPECIMEN)	EA.	9
803	FURNISH AND INSTALL WILDFLOWER MIX (SEED)	S.F.	2642
804	FURNISH AND INSTALL INDIAN GRASS (5 GAL.)	EA.	9
805	FURNISH AND INSTALL LITTLE BLUESTEM GRASS (3 GAL.)	EA.	522
806	FURNISH AND INSTALL LINDHEIMER'S MUHLY (3 GAL.)	EA.	136
807	FURNISH AND INSTALL WEEPING LOVE GRASS (SEE SPECS)	S.Y.	1323
808	FURNISH AND INSTALL SOLID SOD (BUFFALO 609)	S.Y.	5616
809	FURNISH AND INSTALL SOLID SOD (BERMUDA)	S.Y.	2790
810	FURNISH AND PLACE COMPOST @ SOD (BERMUDA), WILDFLOWER & WEEPING LOVE GRASS	C.Y.	233
811	FURNISH AND INSTALL FINELY SHREDDED HARDWOOD BARK MULCH	C.Y.	40
812	FURNISH AND INSTALL BED PREPARATION WITH COMPOST	C.Y.	40
813	FURNISH AND INSTALL WALKWAY PAVERS (SEE SPECS)	S.F.	2465
814	FURNISH AND PLACE 12" CONCRETE BANDS	L.F.	2245
815	FURNISH AND PLACE 6" CONCRETE BANDS	L.F.	540
816	EMBANKMENT	C.Y.	8060
817	FURNISH AND INSTALL FLUSH CONCRETE STRIPS (2'X10')	S.F.	100
818	FURNISH AND PLACE RIVER COBBLES WITH DRAIN PIPE, IF SHOWN	C.Y.	15
819	FURNISH AND PLACE LANDSCAPE BOULDERS	EA.	26
820	FURNISH AND INSTALL FLAGSTONE PAVING	S.F.	4888
821	FURNISH AND PLACE CONCRETE BENCHES (18" HT.)	EA.	18
822	FURNISH AND PLACE CONCRETE BENCHES (22" HT.)	EA.	7
823	FURNISH AND PLACE CONCRETE RETAINING WALL (INCLUDES FOOTING)	C.Y.	82
824	FURNISH AND INSTALL STEEL EDGING	L.F.	85

ITEM NO.	DESCRIPTION & UNIT PRICE IN WORDS	UNIT	EST. QTY.
DEDUCTIONS IF ALTERNATE #1 ACCEPTED			
901	FURNISH AND PLACE 5" REINFORCED CONCRETE PAVING	S.F.	-2476
902	FURNISH AND PLACE HYDROMULCH (BERMUDA)	S.F.	-105082
903	FURNISH AND INSTALL TREE GRATE	EA.	-1

ITEM NO.	DESCRIPTION & UNIT PRICE IN WORDS	UNIT	EST. QTY.
ADDITIVE ALTERNATE II BID ITEMS - ROADWAY LIGHTING			
1001	35'-3" STREET LIGHT POLE (STEEL TYPE)	EA.	9
1002	PEDESTRIAN LIGHT POLE (STEEL TYPE)	EA.	64
1003	COMBINATION, STREET LIGHT WITH PEDESTRIAN FIXTURE (STEEL TYPE)	EA.	13
1004	RETAINING WALL MOUNTED LIGHT POLE (STEEL TYPE)	EA.	4

ITEM NO.	DESCRIPTION & UNIT PRICE IN WORDS	UNIT	EST. QTY.
DEDUCTIONS IF ALTERNATE #2 ACCEPTED			
1101	35'-3" STREET LIGHT POLE	EA.	-9
1102	PEDESTRIAN LIGHT POLE	EA.	-64
1103	COMBINATION, STREET LIGHT WITH PEDESTRIAN FIXTURE	EA.	-13
1104	RETAINING WALL MOUNTED LIGHT POLE	EA.	-4

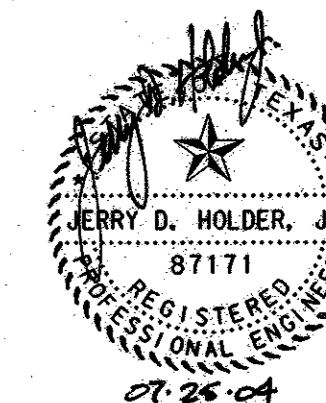

				7A	
5	6-01-04	REISSUE SHEET		JSN	
3	5-24-04	ADDED SHEET		JSN	
NO.	DATE	REVISION		APPROV.	
<b>HNTB</b> ARCHITECTS ENGINEERS PLANNERS <i>The HNTB Companies</i>					
<b>ARAPAHO ROAD - PHASE III</b>					
SURVEYOR BOULEVARD TO ADDISON ROAD					
ALTERNATE BID ITEMS QUANTITIES					
TOWN OF ADDISON, TEXAS					
Design	Drawn	DATE	SCALE	PROJECT NO.	SHEET NO.
Check	Check	APRIL 04		25768	Q-4