
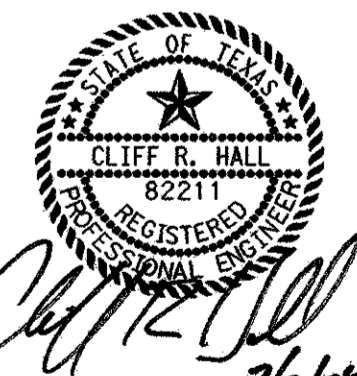


\* SEE SHEET 4 OF 4 FOR LIGHT POLE LOCATIONS.

VERTICAL CURVE DATA  
 PI STA 59+98.00  
 EL=649.00'  
 VC=770.00'  
 E= -5.01  
 K=148  
 VPC STA. 56+13.00  
 VPT STA. 63+83.00

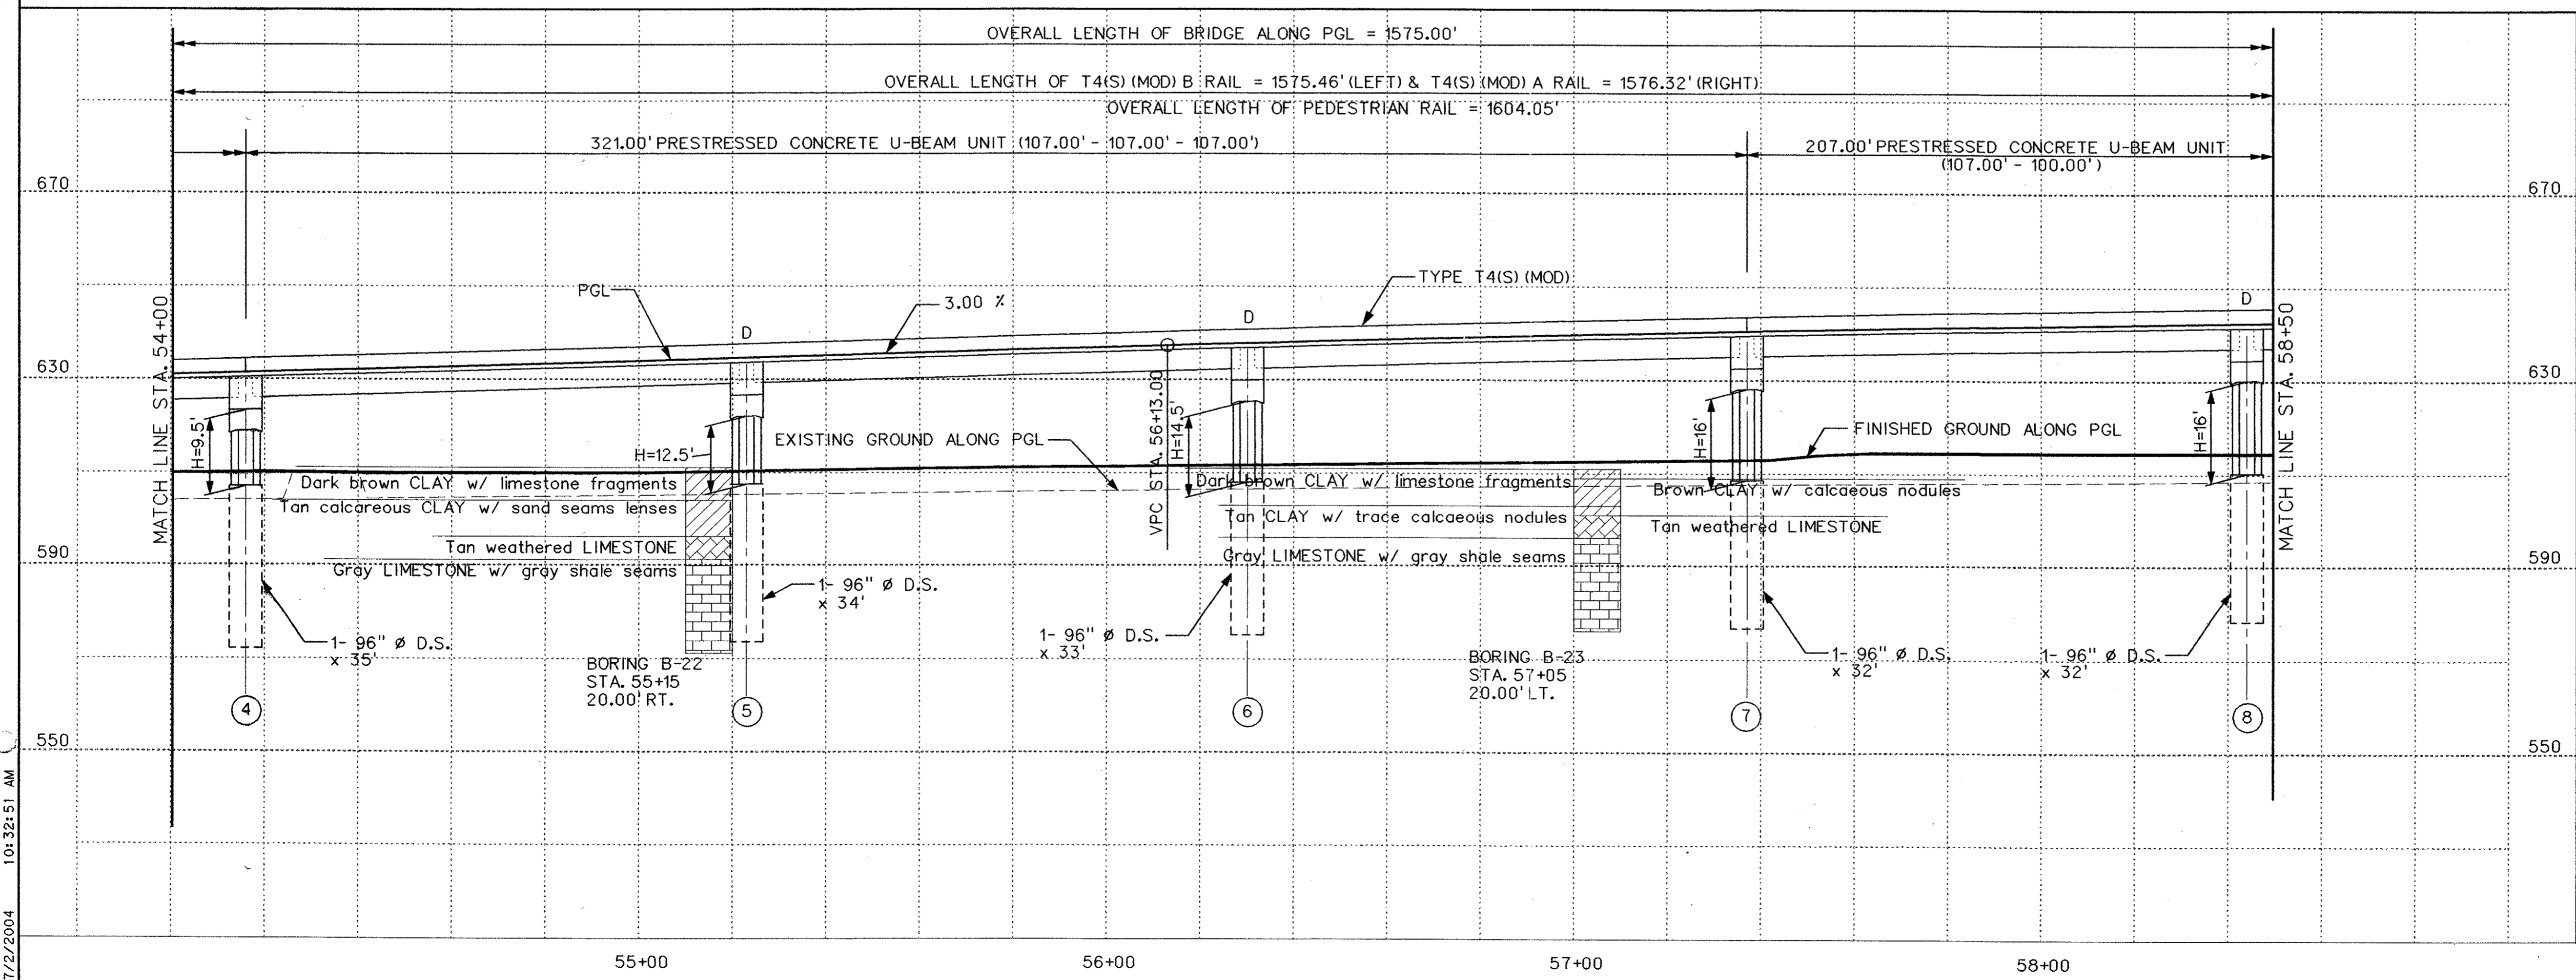

NO.	DATE	REVISION	APPROV.	240
<b>ARAPAHO ROAD - PHASE III</b> SURVEYOR BOULEVARD TO ADDISON ROAD				
BRIDGE LAYOUT				
SHEET 2 OF 4				
TOWN OF ADDISON, TEXAS				
Design	Drawn	DATE	SCALE	PROJECT NO. SHEET NO.
Check	Check	05-07-04		25768 BR-2

7/2/2004 10:32:51 AM

\\ur-sdglc\data\projects\arapaho\_road\bridge\cadd\structures\bridge\_layouts\ar3b102.dgn