


DISCLAIMER: The use of this standard is governed by the "Texas Engineering Practice Act". No warranty of any kind is made by TxDOT for any purpose whatsoever. TxDOT assumes no responsibility for the conversion of this standard to other formats or for incorrect results or damages resulting from its use.


ACC: (L)1-1, 2 for English

LEVELS DISPLAYED


1 2

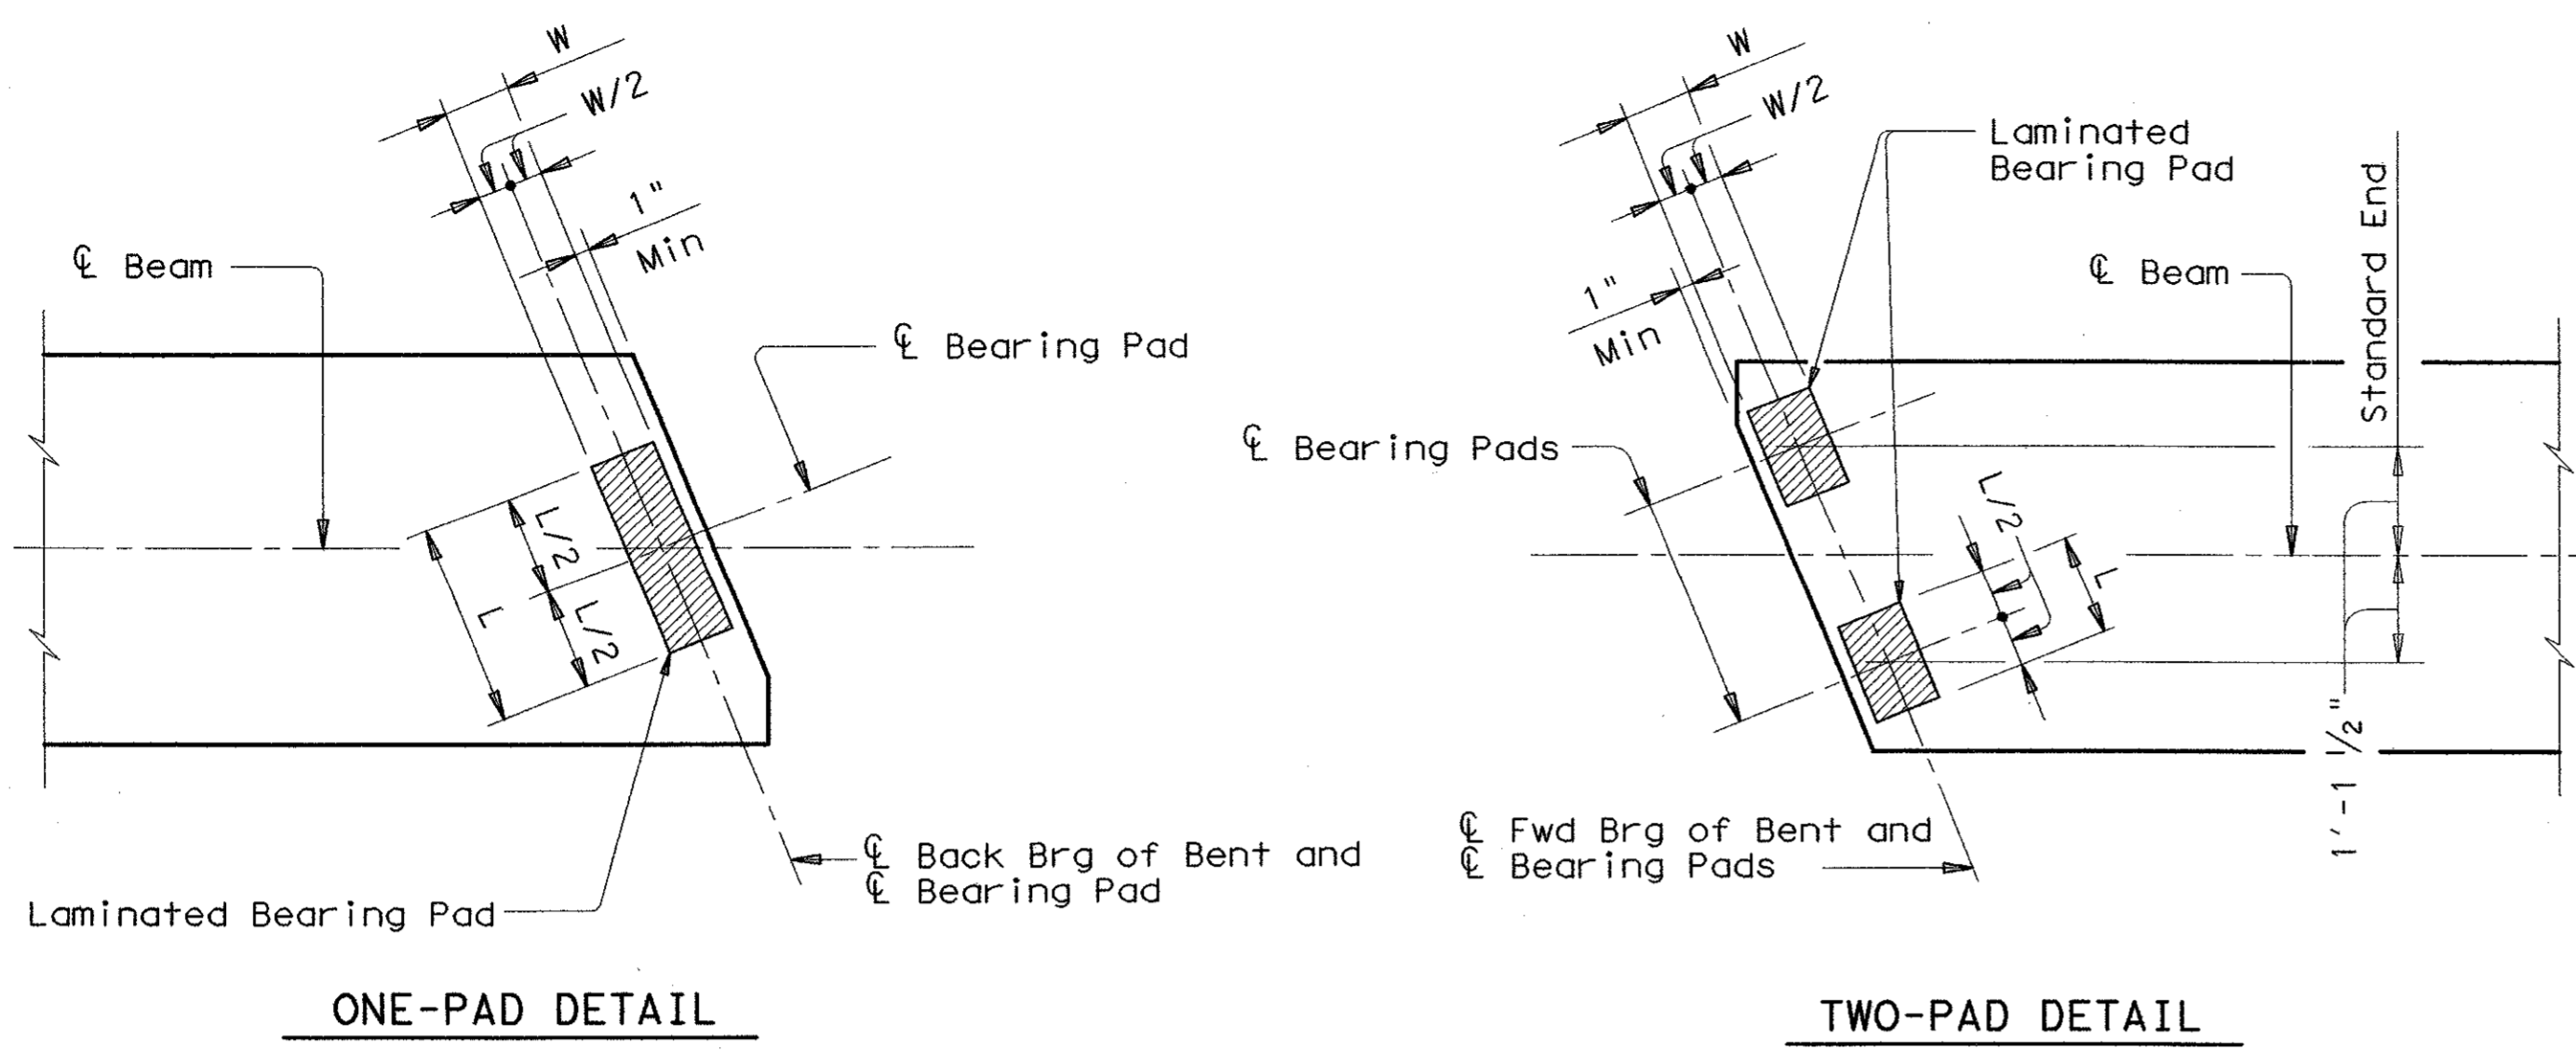


BEARING PAD DETAILS

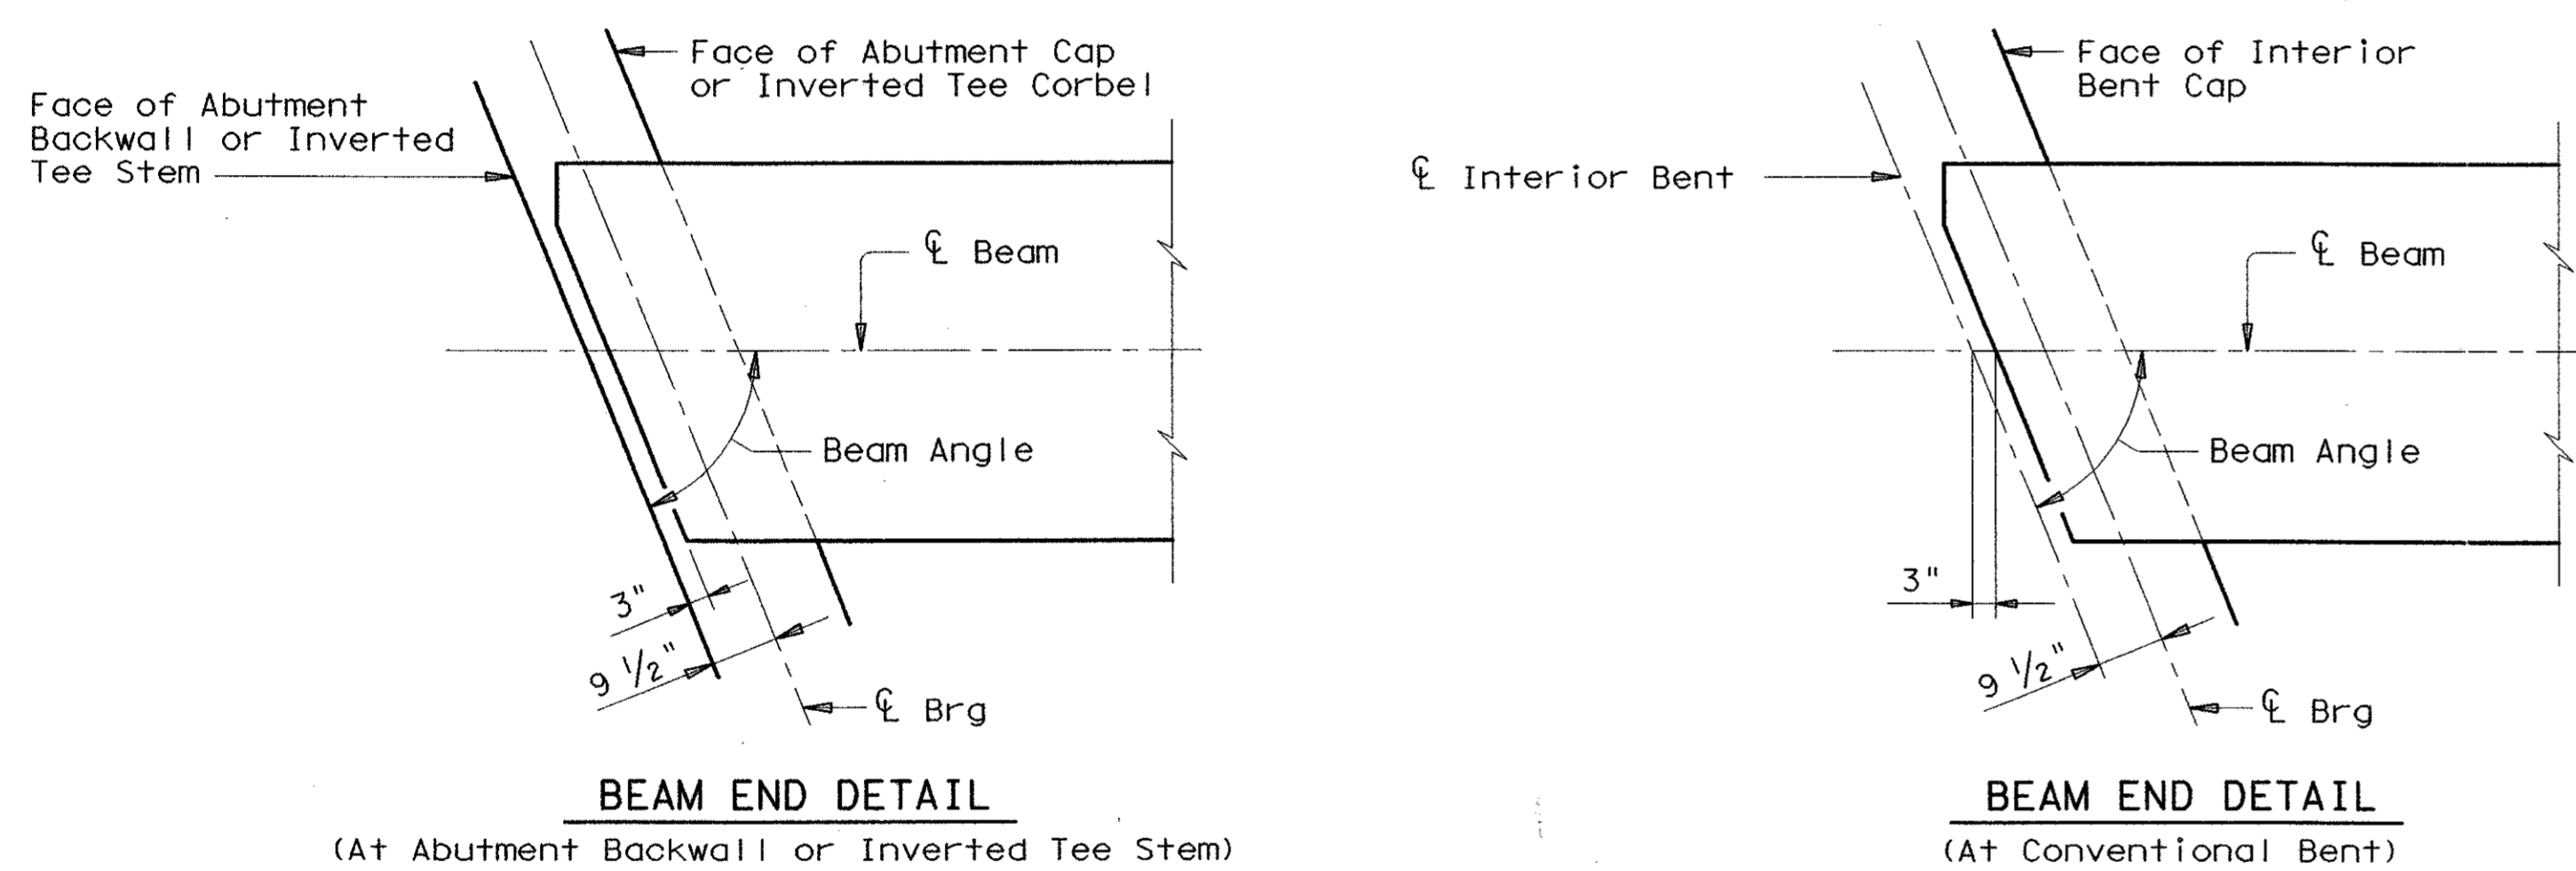

BEARING DIMENSIONS

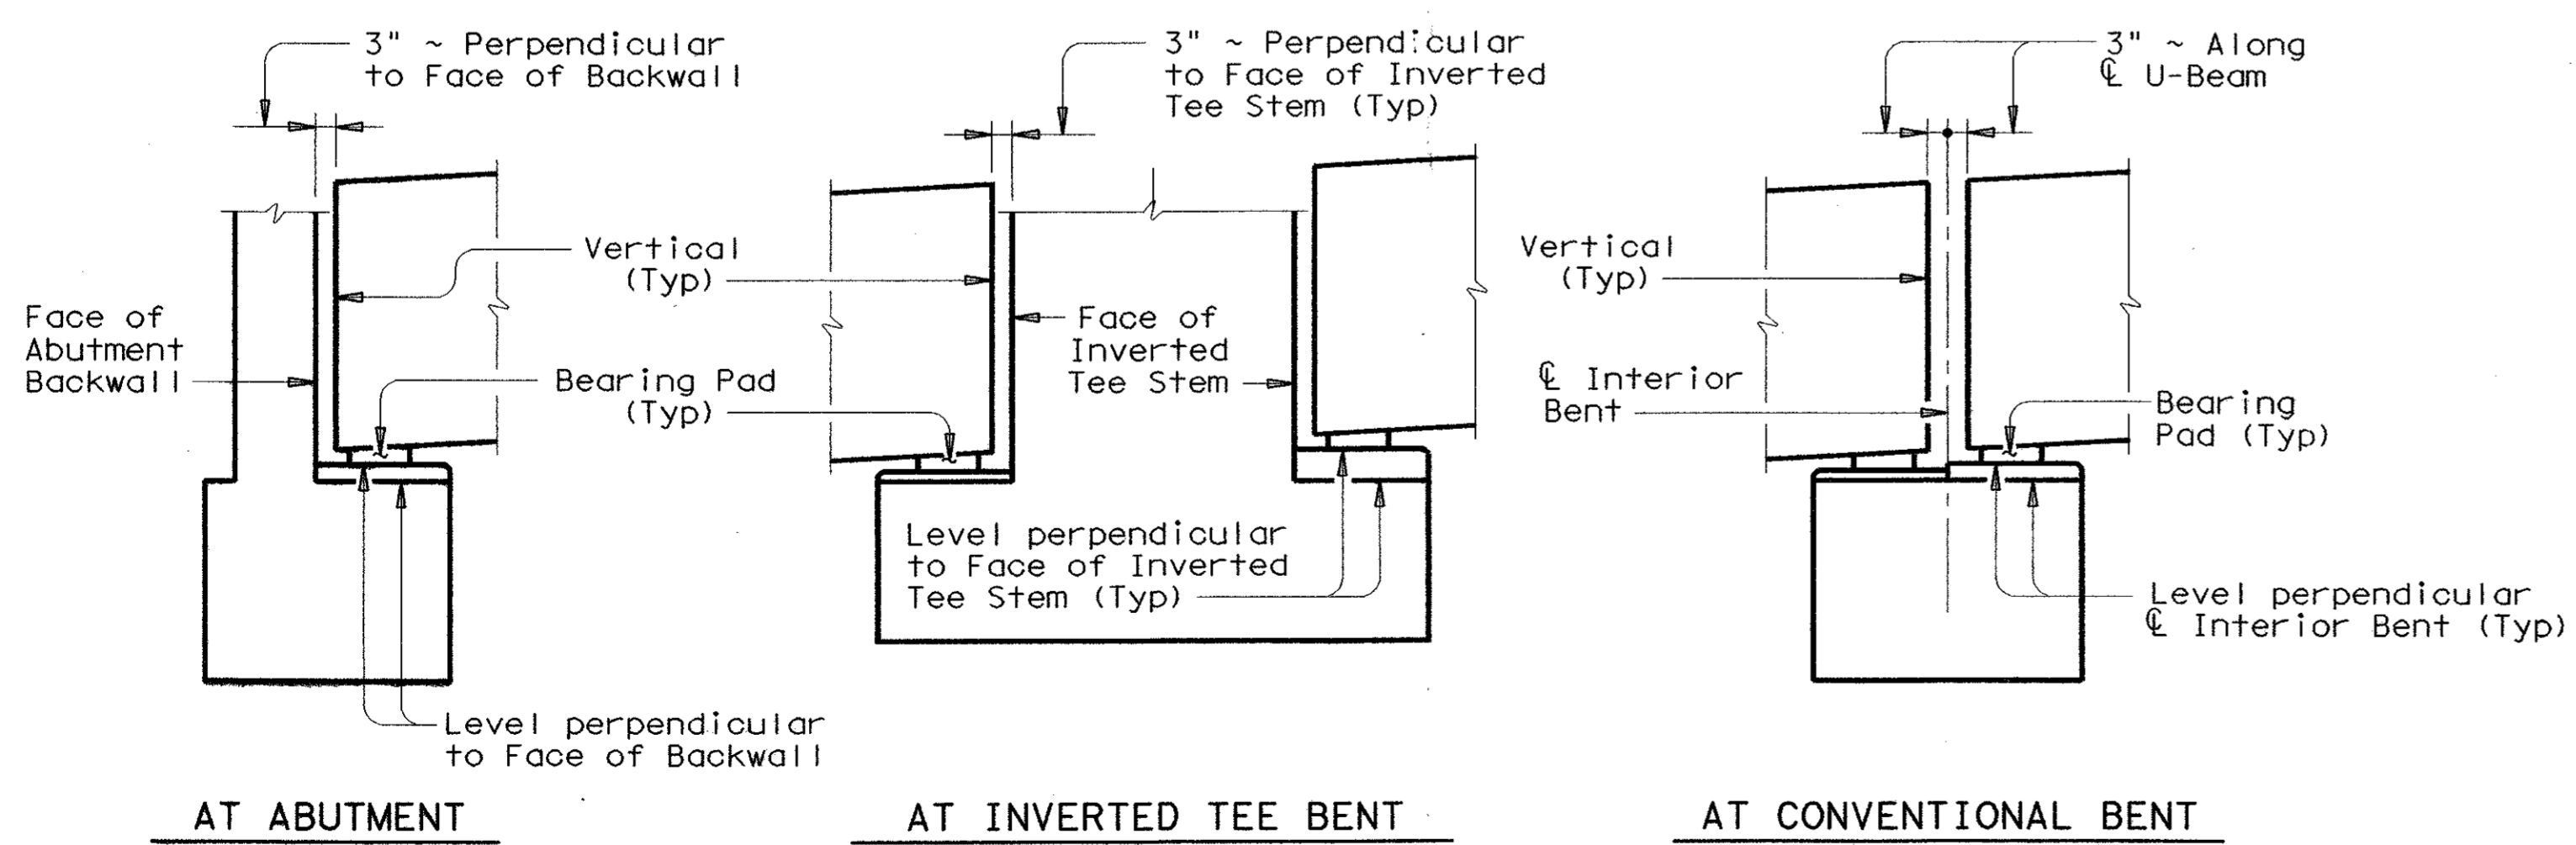

STANDARD BEAM END ELEVATIONS

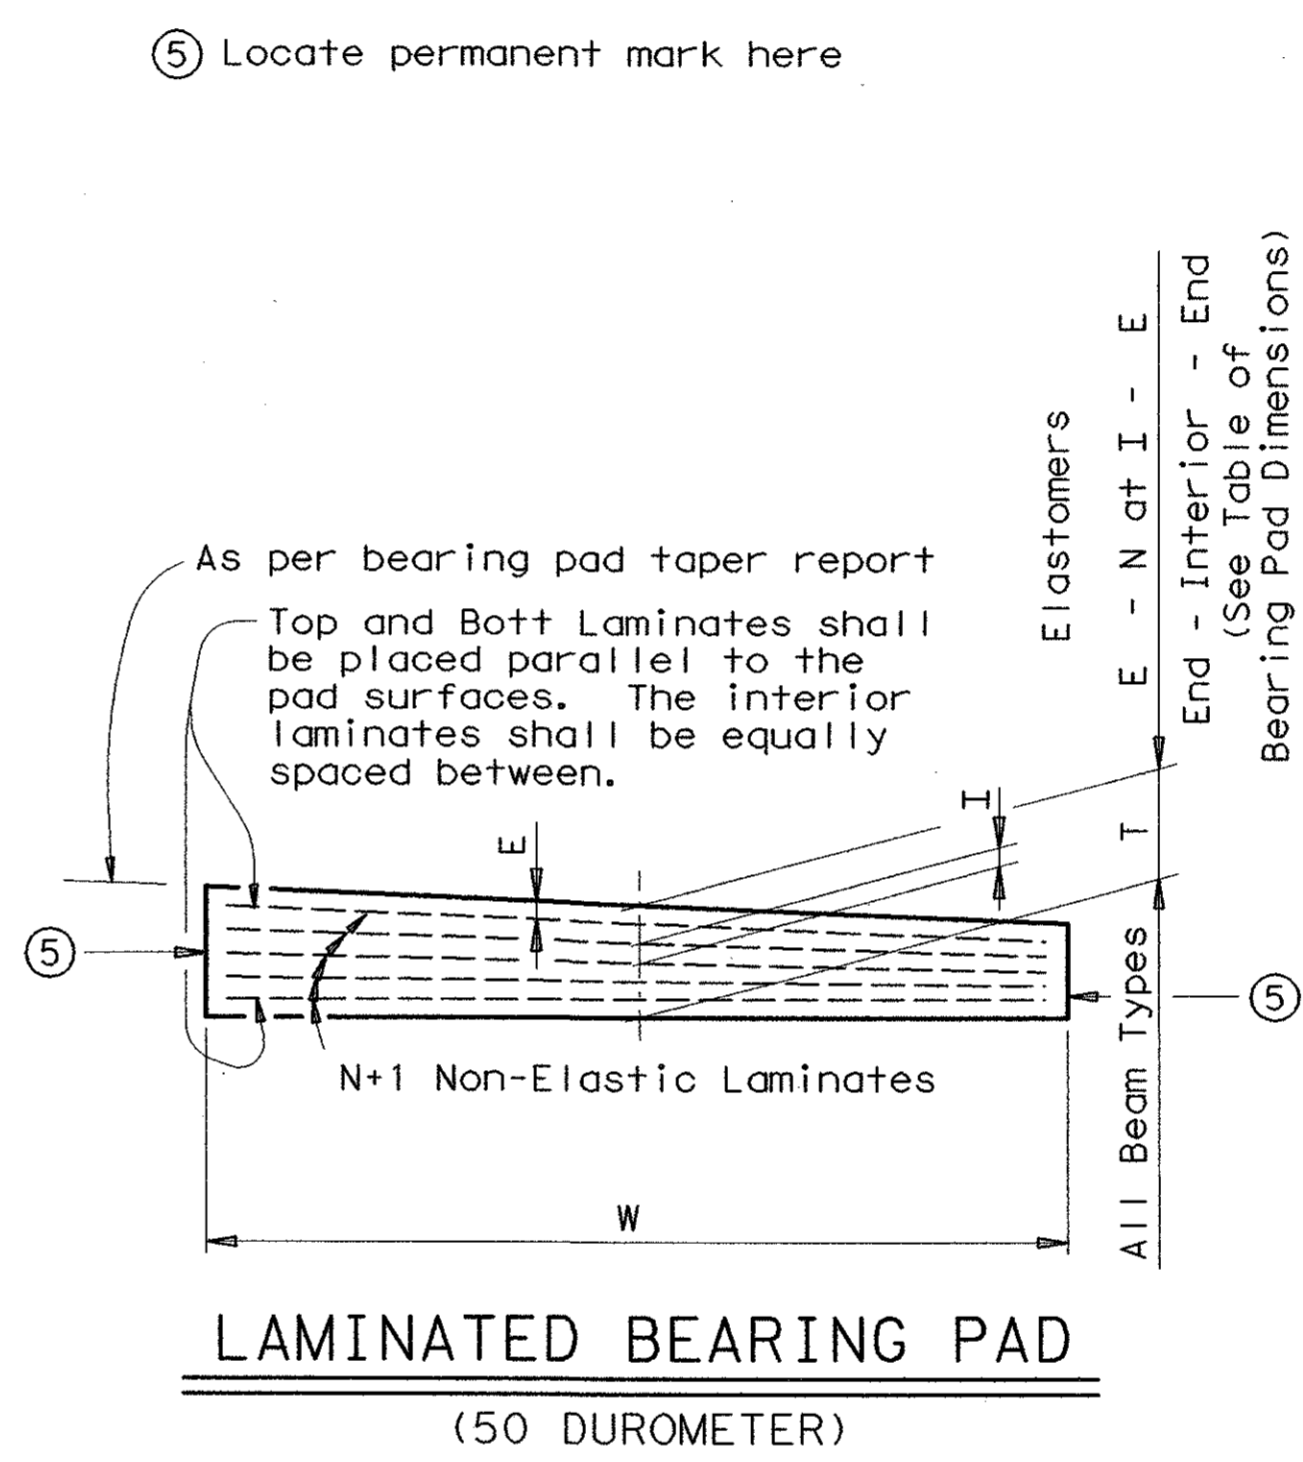

⑤ Locate permanent mark here

BASIC BEARING PAD DIMENSIONS (ALL U-BEAM TYPES) (in)

One-Pad						Two-Pad					
T	W	L	E	N	I	T	W	L	E	N	I
2 1/2	9	32	1/4	4	3/8	2 1/2	9	16	1/4	4	3/8

Texas Department of Transportation
 Design Division (Bridge)

ENGLISH BEAM END AND BEARING DETAILS (FOR PRESTR CONC U-BEAMS)

UBB

FILE: ubst002.dgn	DN: TxDOT	CK: TGA	DW: TxDOT	CK: TGA	STD: B540
© TxDOT March 1998	DIST	FED REG	FEDERAL AID PROJECT		SHEET
REVISIONS	6				BS-5
	COUNTY	CONTROL	SECT	JOB	HIGHWAY