

MATCHLINE STA. 60+00


MATCHLINE STA. 65+00

Walter J. ...
 8/22/04

CONTRACTOR SHALL VERIFY NOZZLE SIZES IN FIELD FOR MPR AND HEAD TO HEAD COVERAGE. CONTRACTOR TO MINIMIZE OVERSPRAY. NO OVERSPRAY ONTO PAVEMENT SHALL BE ACCEPTED.

IRRIGATION LEGEND:

- RAINBIRD 1804-PRS-SAM SERIES 4" POP-UP SPRAY - MPR NOZZLES
- RAINBIRD 1806-PRS-SAM SERIES 6" POP-UP SPRAY - MPR NOZZLES
- RAINBIRD 1812-PRS-SAM SERIES 12" POP-UP SPRAY - MPR NOZZLES
- ◆ TORO FB-PC-80 SERIES 12" POP-UP BUBBLERS - TURF AREAS
- ◆ TORO FB-100 ON SCH 80 RISER W/SHRUB ADAPTOR - TREE WELLS
- HUNTER I20-ADV SERIES - 8.0 NOZZLE
- ⊖ HUNTER I20-ADV SERIES - 4.0 NOZZLE
- HUNTER I20-6P-ADV SERIES - 8.0 NOZZLE
- ⊖ HUNTER I20-6P-ADV SERIES - 4.0 NOZZLE
- ⊕ HUNTER I20-HP-ADV SERIES - 8.0 NOZZLE
- ⊕ HUNTER I20-HP-ADV SERIES - 4.0 NOZZLE
- ⊕ WEATHERMATIC 11000CR SERIES REMOTE CONTROL VALVE
- ⊕ MANIFOLDED VALVES SHALL BE SPACED 4'-0" APART
- ⊕ BUCKNER QB35B07 SINGLE LUG 3/4" QUICK COUPLING VALVE
- N SPEARS PLASTIC BALL VALVE - Same size as mainline
- WATTS 007M SERIES INLINE DCA - 2"
- M HERSEY MVR WATER METER - 2"
- Ⓐ RAINMASTER EVOLUTION DX-2 CONTROLLER- ELECTRICAL POWER DISTRIBUTION AND PHONE SERVICE LINES TO THE IRRIGATION CONTRACTOR. THE ELECTRICAL AND PHONE LINES (AND ALL RELATED WORK) SHALL BE INSTALLED PER ALL LOCAL, STATE, AND NATIONAL CODES.
- ⊕ FLOW METER - SAME SIZE AS MAINLINE - PS-200 DATA INDUSTRIAL FLOW METER
- SCHEDULE 40 PVC MAINLINE - REF PLAN
- Class 316 IPS or Class 200 IPS Lateral Line
- ▨ SCH 40 PVC SLEEVE - PERMANENTLY MARK CURBS WITH LOCATIONS OF SLEEVES PER CITY STANDARDS
- ⊕ ZONE CONTROLLER - STATION NUMBER
- ⊕ VALVE VALVE SIZE
- ⊕ GPM GPM PER VALVE

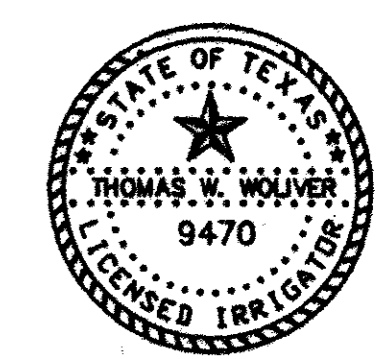

NO.		DATE		REVISION	APPROV.
1	10/22/04	IRRIGATION SERVICE REVISIONS		WCP	230
HNTB ARCHITECTS ENGINEERS PLANNERS The HNTB Companies					
ARAPAHO ROAD EXTENSION					
SURVEYOR BOULEVARD TO ADDISON ROAD					
IRRIGATION PLAN STA 60+00 TO 65+00					
TOWN OF ADDISON, TEXAS					
Design TW	Drawn TW	DATE	SCALE	PROJECT NO.	SHEET NO.
Check TW	Check MP	6/3/04	VARIES	25768	IR-07