


SCALE:  
1 INCH=20 FEET

LEGEND

- PROPOSED ARAPAHO ROAD
- PROPOSED PARCEL
- - - PROPOSED ROW
- - - EXISTING ROW

*Area/Address Rd. SW Corner ROW Proposed*

PARCEL 2  
R.O.W. EXHIBIT  
OCTOBER 2002

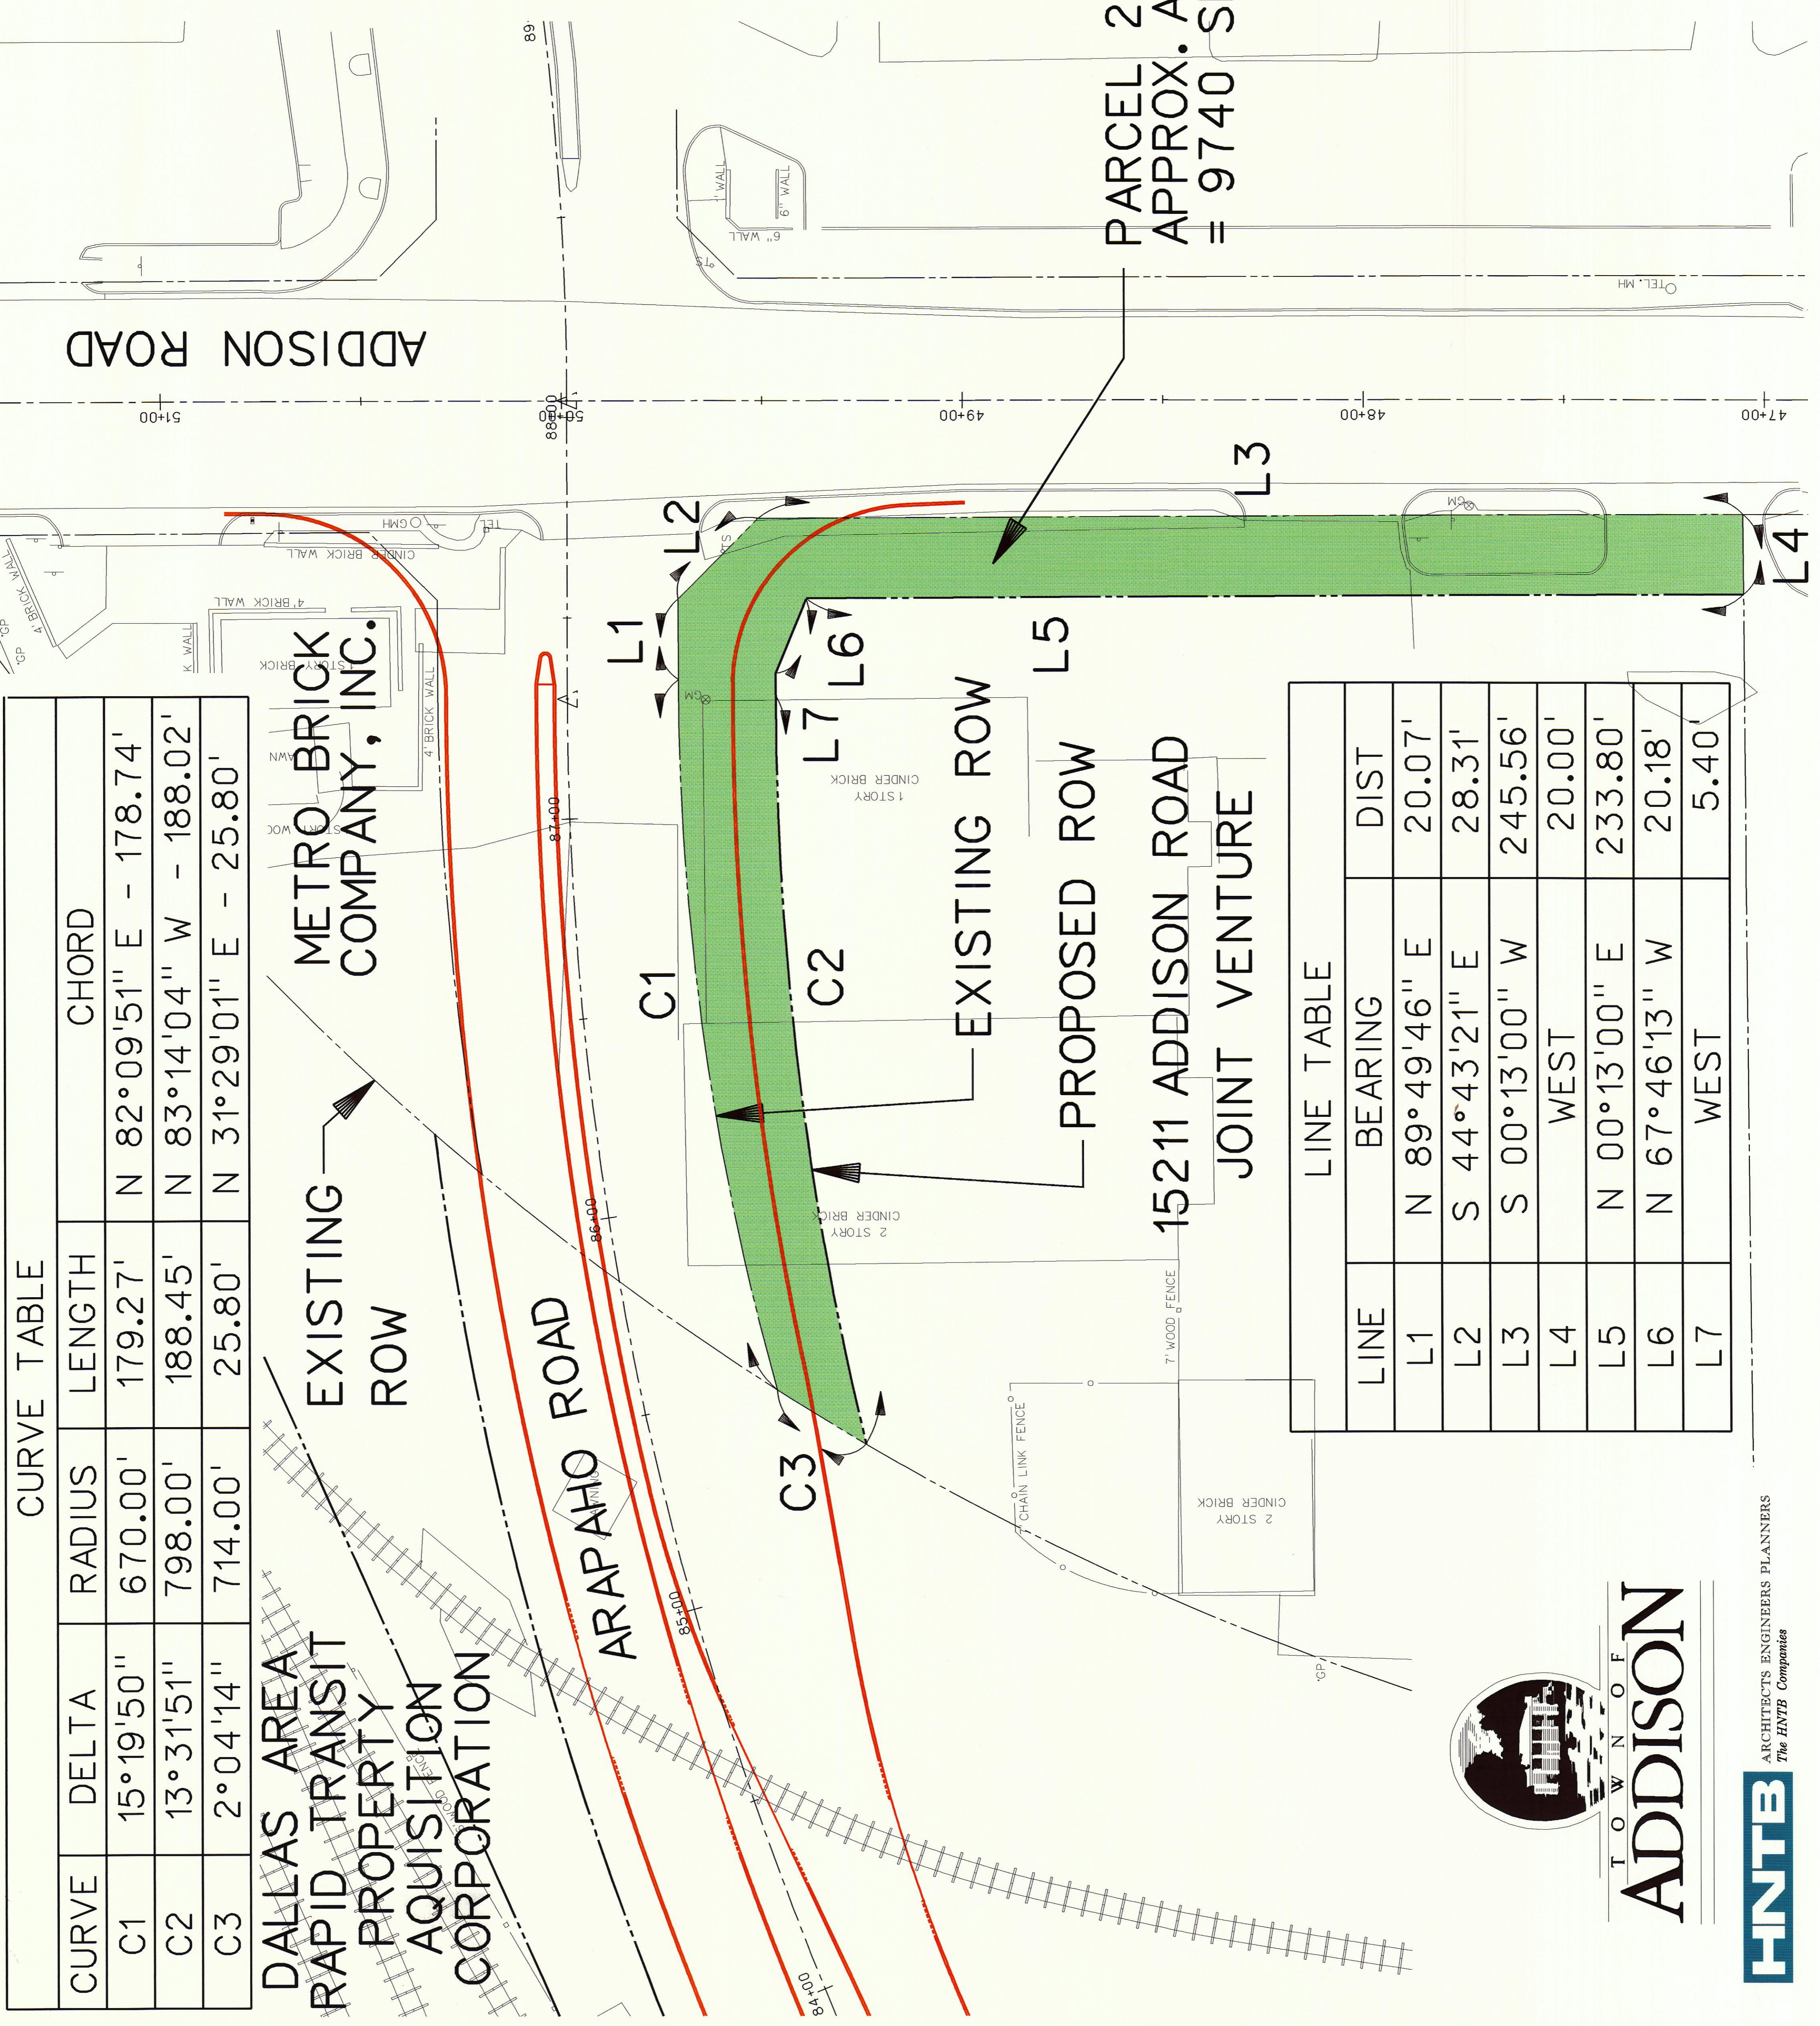

PARCEL 2  
APPROX. AREA  
= 9740 SF = 0.2236 ACRES

CURVE TABLE

CURVE	DELTA	RADIUS	LENGTH	CHORD
C1	15° 19' 50"	670.00'	179.27'	N 82° 09' 51" E - 178.74'
C2	13° 31' 51"	798.00'	188.45'	N 83° 14' 04" W - 188.02'
C3	2° 04' 14"	714.00'	25.80'	N 31° 29' 01" E - 25.80'

DALLAS AREA  
RAPID TRANSIT  
PROPERTY  
ACQUISITION  
CORPORATION

METRO BRICK  
COMPANY, INC.

EXISTING  
ROW

ARAPAHO ROAD


EXISTING ROW

PROPOSED ROW

15211 ADDISON ROAD  
JOINT VENTURE

LINE TABLE

LINE	BEARING	DIST
L1	N 89° 49' 46" E	20.07'
L2	S 44° 43' 21" E	28.31'
L3	S 00° 13' 00" W	245.56'
L4	WEST	20.00'
L5	N 00° 13' 00" E	233.80'
L6	N 67° 46' 13" W	20.18'
L7	WEST	5.40'

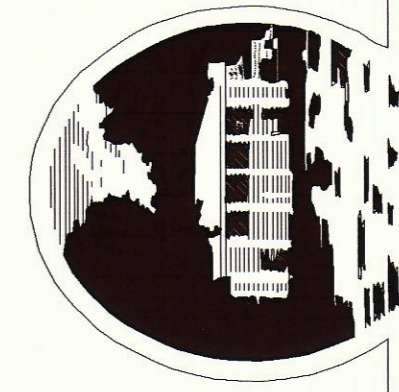

TOWN OF  
**ADDISON**

**HNTB**  
ARCHITECTS ENGINEERS PLANNERS  
The HNTB Companies