

DALLAS AREA  
RAPID TRANSIT  
PROPERTY  
ACQUISITION  
CORPORATION

METRO BRICK  
COMPANY, INC.


EXISTING  
ROW

ARAPAHO ROAD

EXISTING ROW



PROPOSED ROW

15211 ADDISON ROAD  
JOINT VENTURE

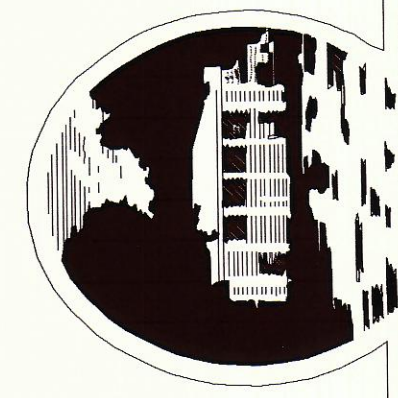

TOWN OF  
**ADDISON**

**HNTB**  
ARCHITECTS ENGINEERS PLANNERS  
The HNTB Companies

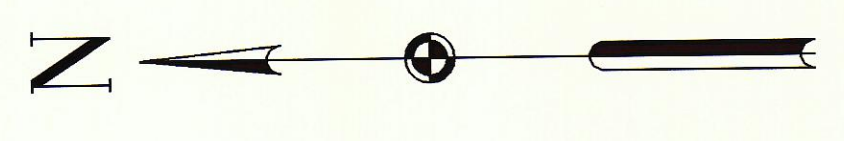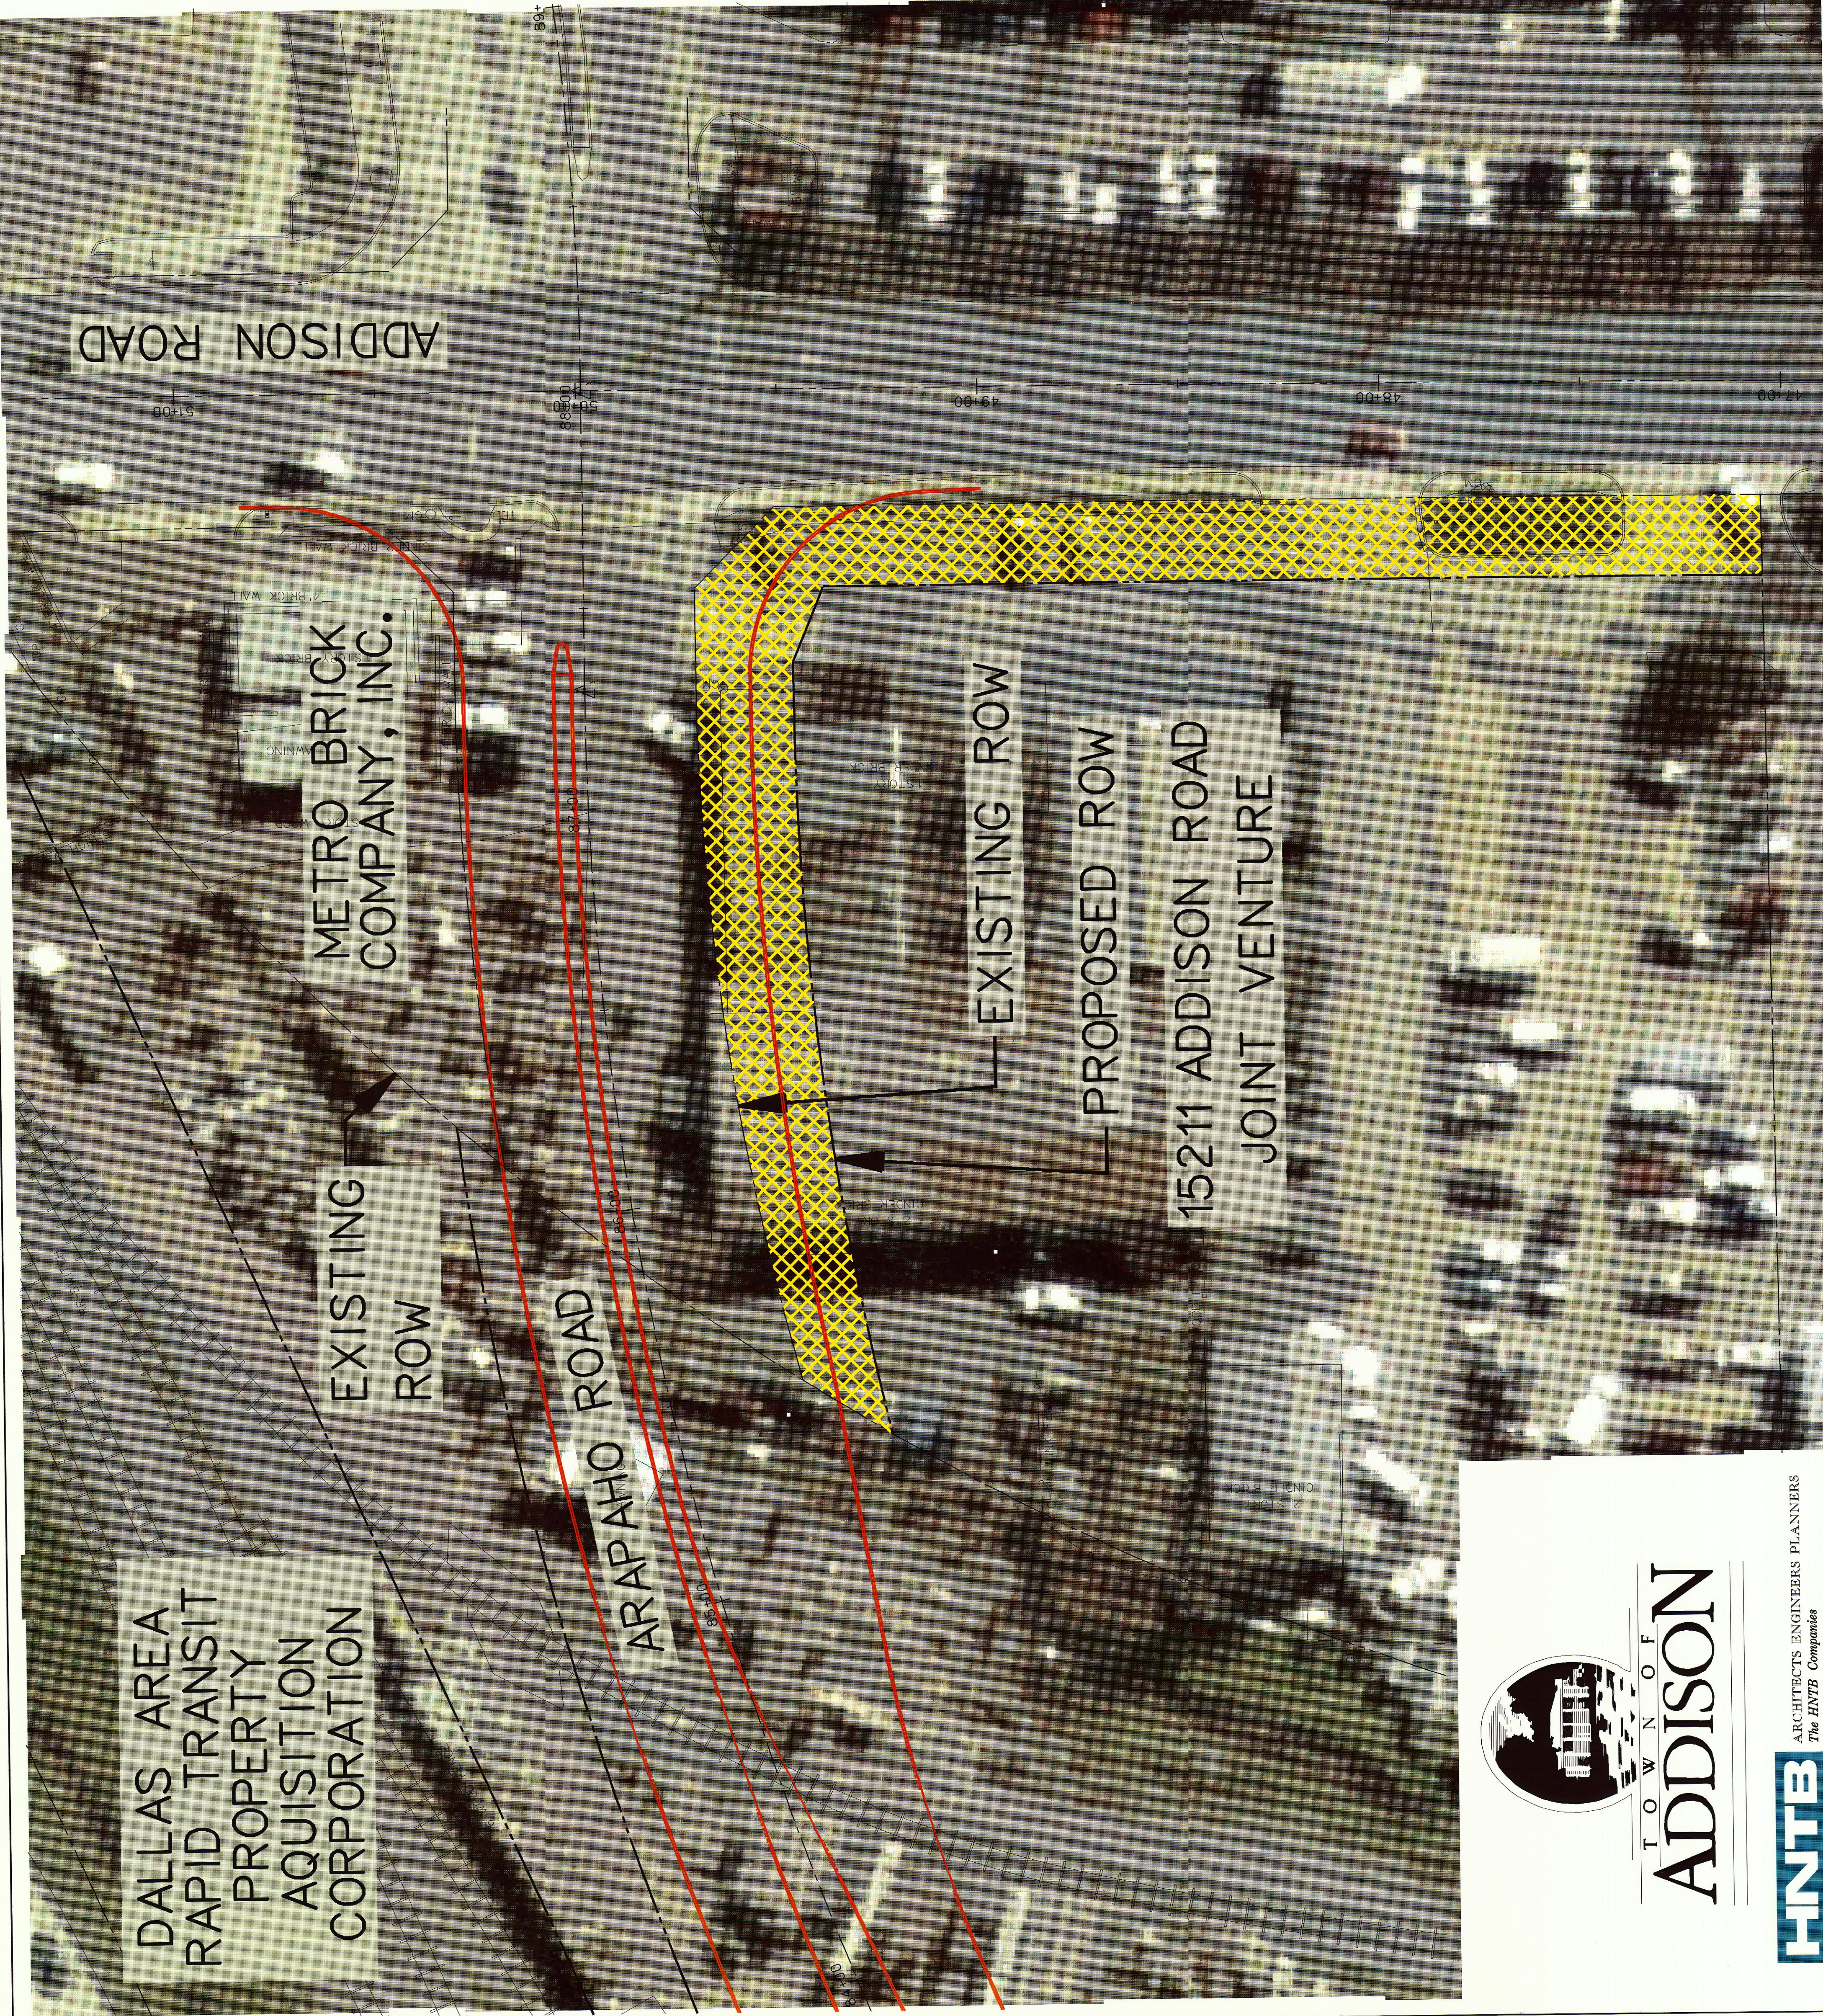

SCALE:  
1 INCH=20 FEET

LEGEND

- PROPOSED ARAPAHO ROAD
- ▨ PROPOSED PARCEL
- - - PROPOSED ROW
- - - EXISTING ROW

PARCEL 2  
R.O.W. EXHIBIT  
OCTOBER 2002