


CURVE TABLE

CURVE	DELTA	RADIUS	LENGTH	CHORD
C1	02°03'16"	2914.79'	104.52'	N 88°59'33" E - 104.51'

LINE TABLE


LINE	BEARING	DIST
L1	S 89°58'49"E	268.11'
L2	S 00°24'10" E	80.83
L3	N 89°58'49" W	296.05'
L4	N 00°31'18" W	19.13'
L5	S 89°55'39" W	75.91'
L6	N 00°59'43" W	59.96'

DALLAS AREA RAPID TRANSIT  
PROPERTY ACQUISITION CORPORATION

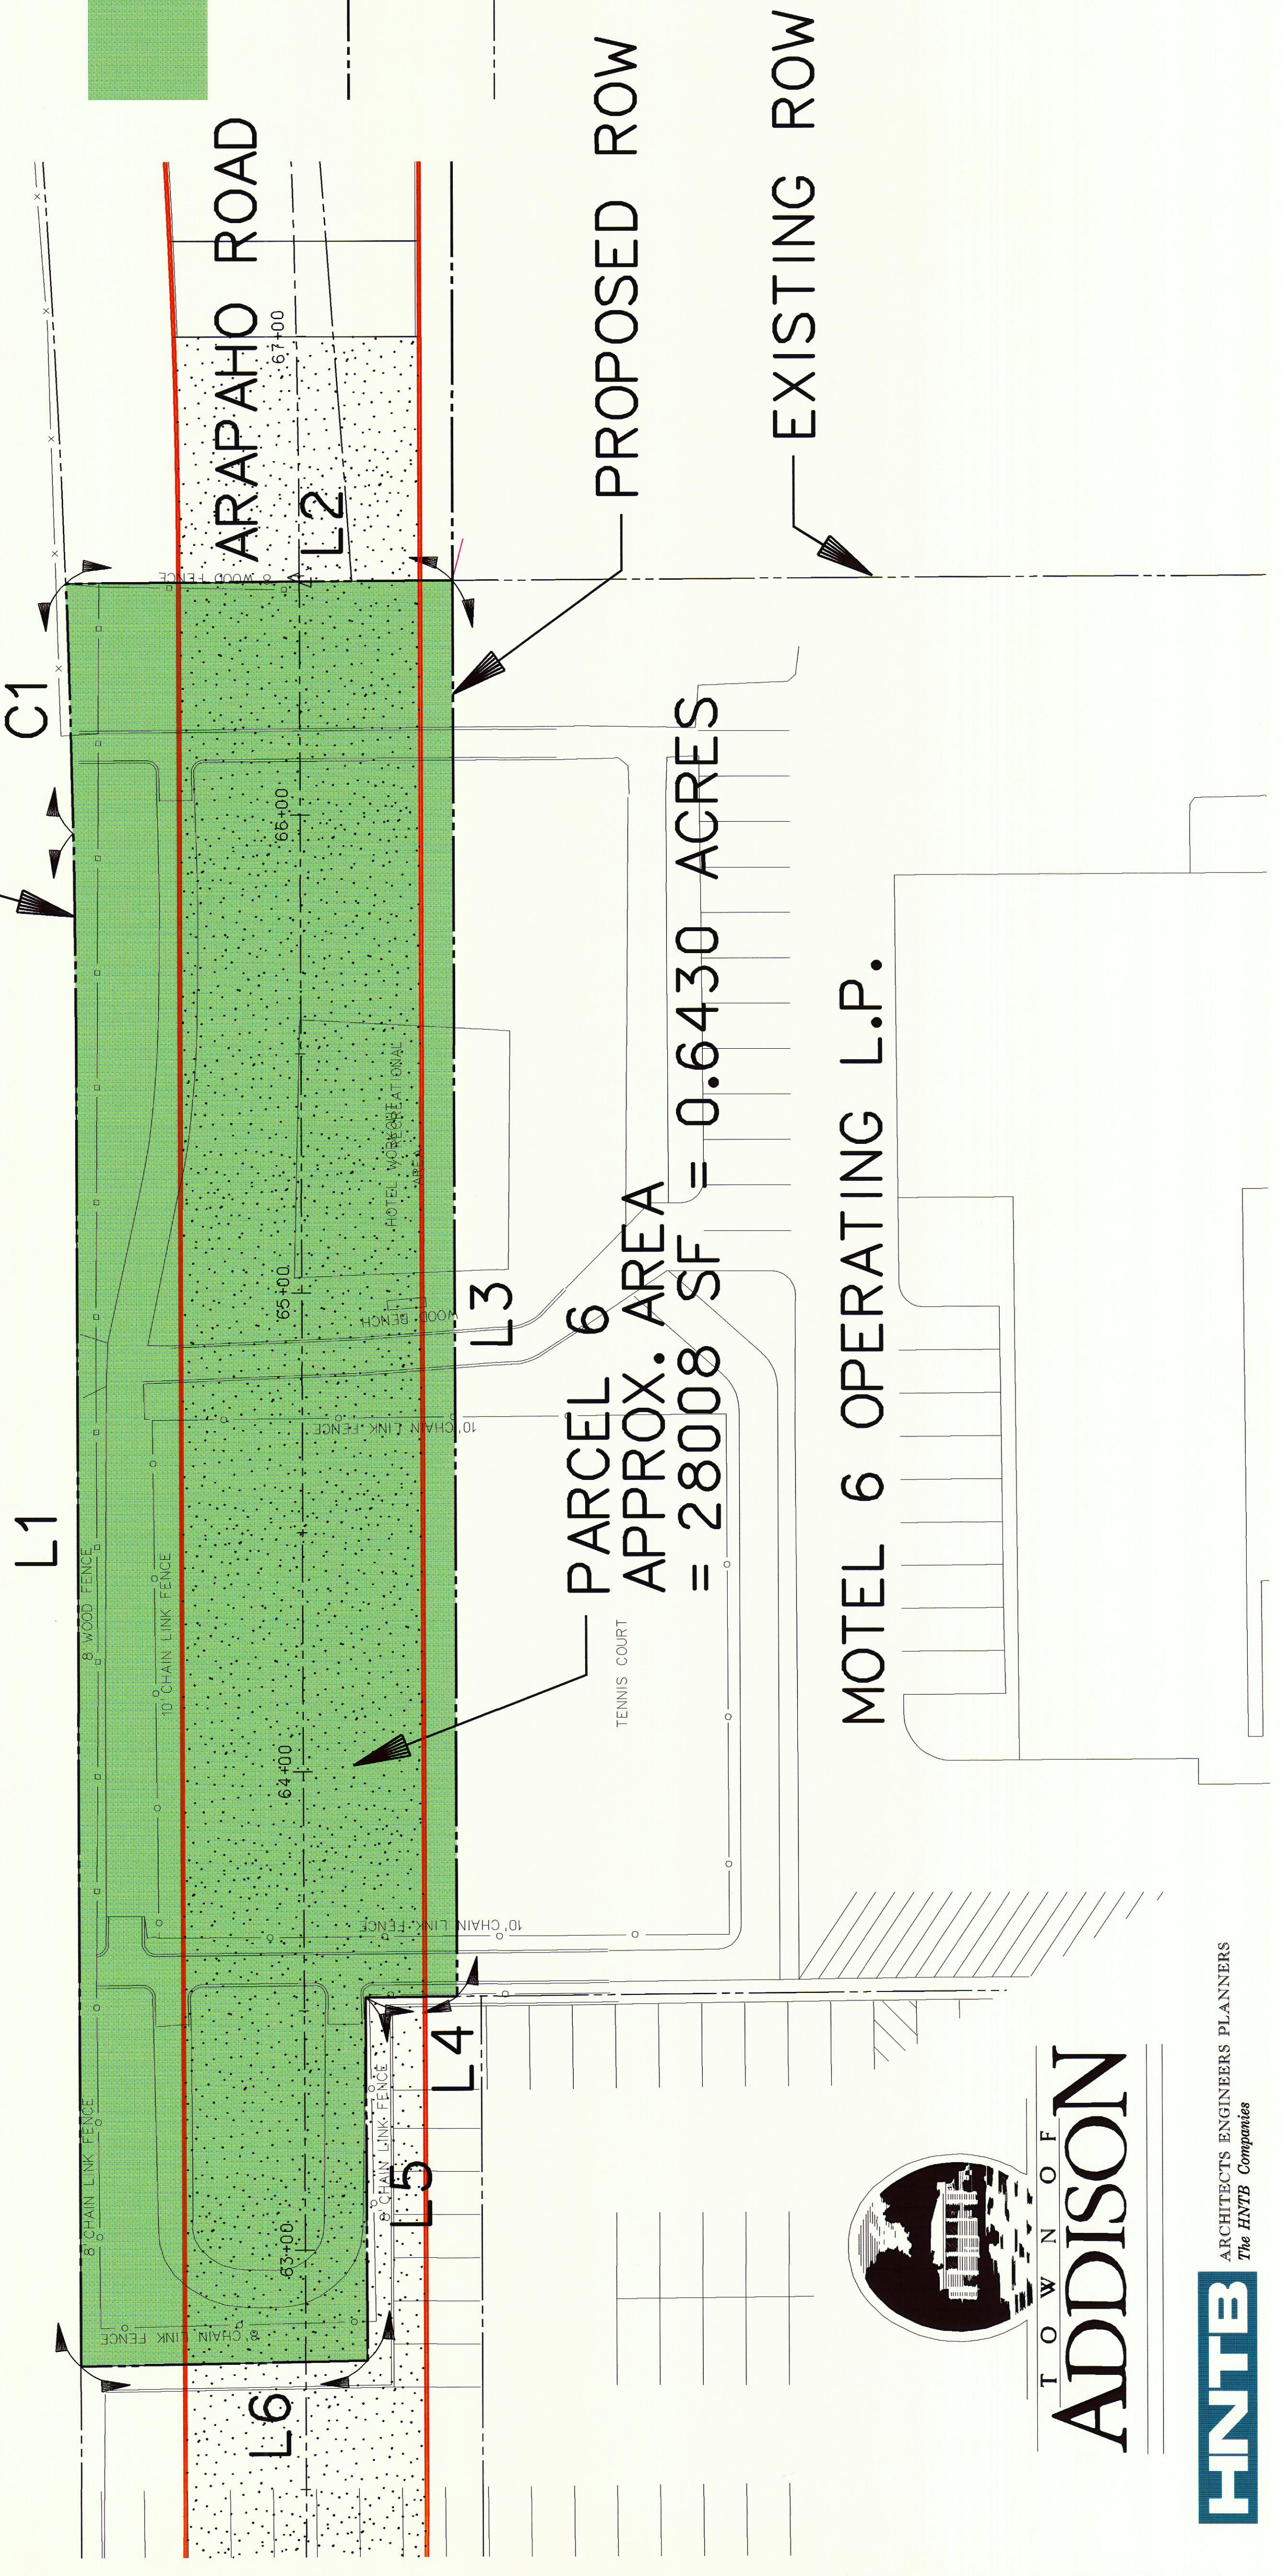

PARCEL 6  
APPROX. AREA  
= 28008 SF = 0.6430 ACRES

MOTEL 6 OPERATING L.P.

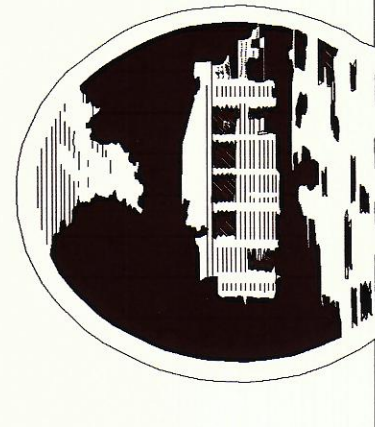

**ADDISON**  
T O W N O F



**HNTB**  
ARCHITECTS ENGINEERS PLANNERS  
The HNTB Companies



LEGEND

- PROPOSED ARAPAHO ROAD
- ▨ PROPOSED BRIDGE
- PROPOSED PARCEL
- - - PROPOSED ROW
- - - EXISTING ROW

PARCEL 6  
R.O.W. EXHIBIT  
OCTOBER 2002