
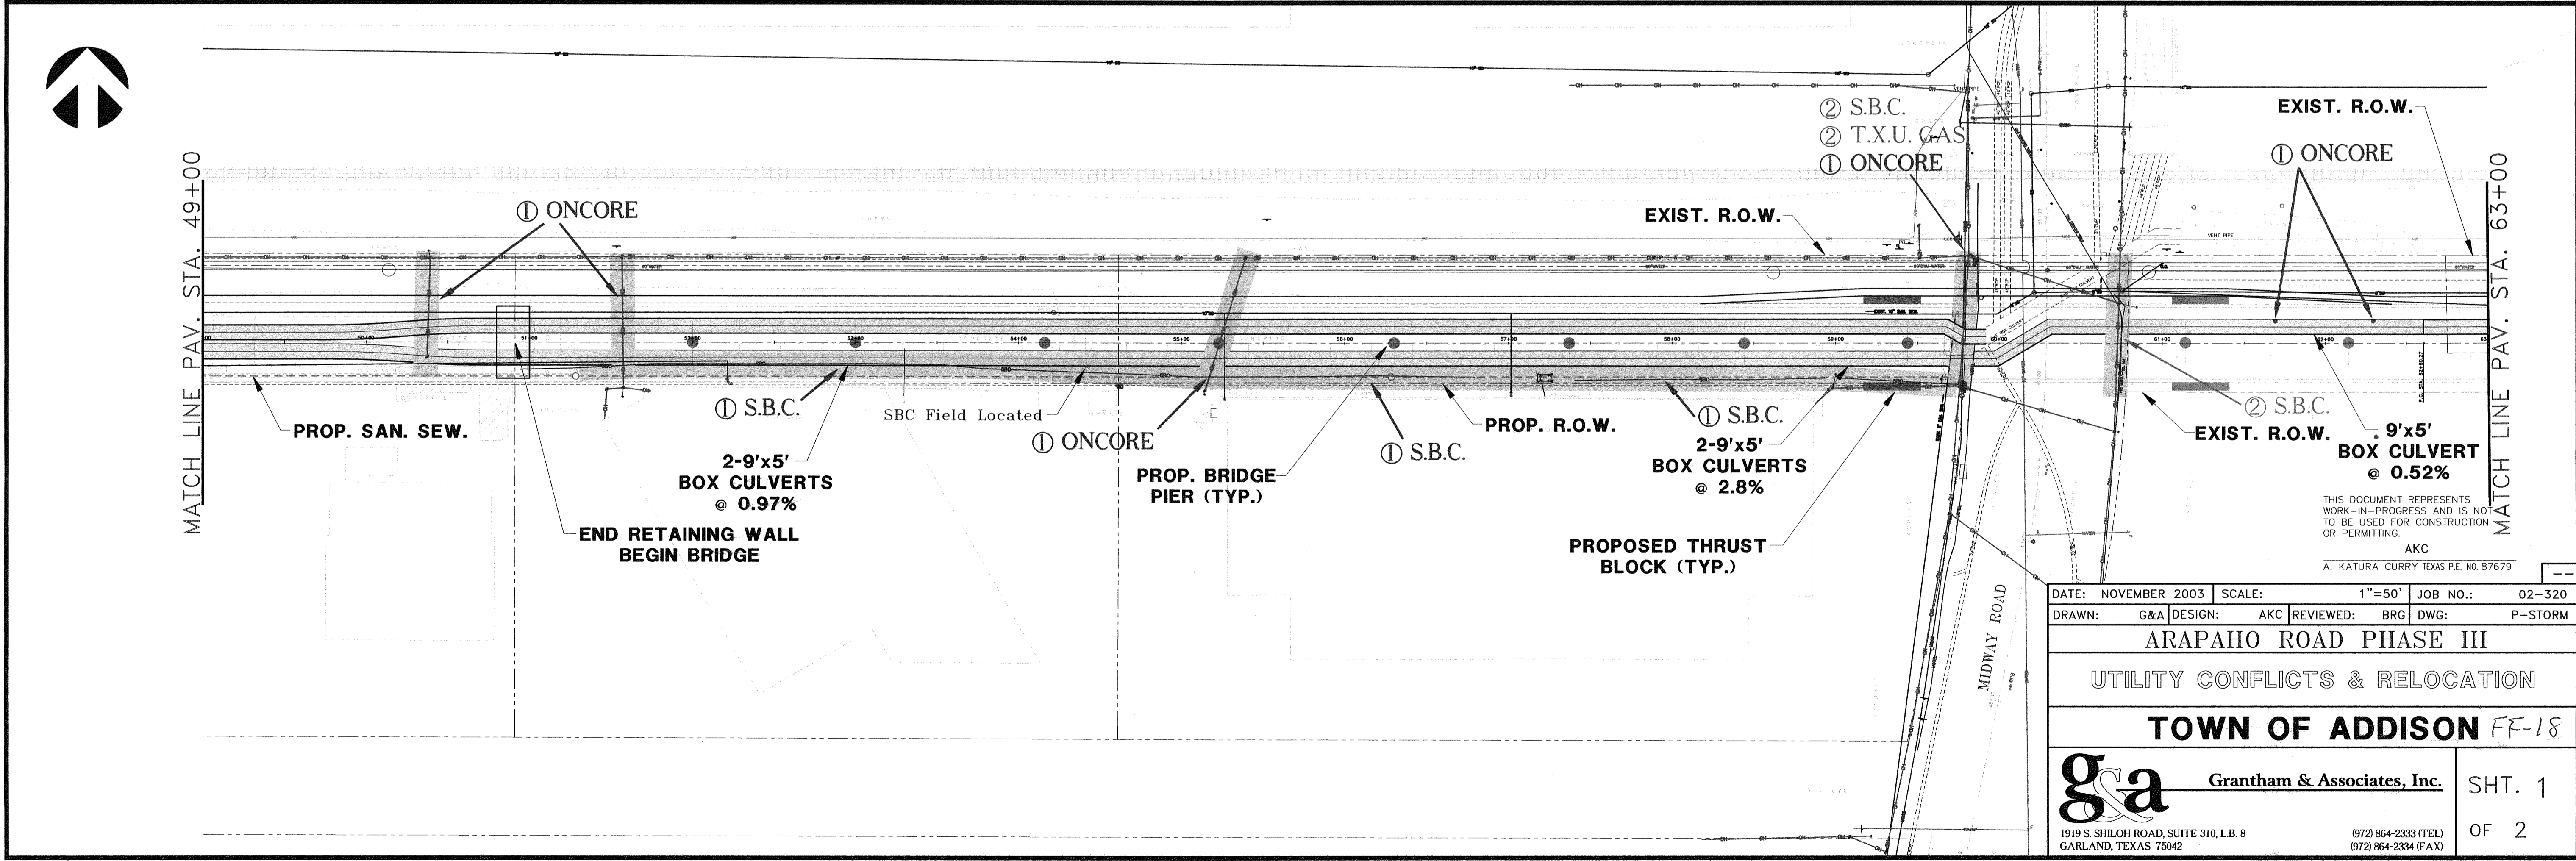


NO.	DATE	REVISION	APPROV.
1			
2			
3			

FF-18

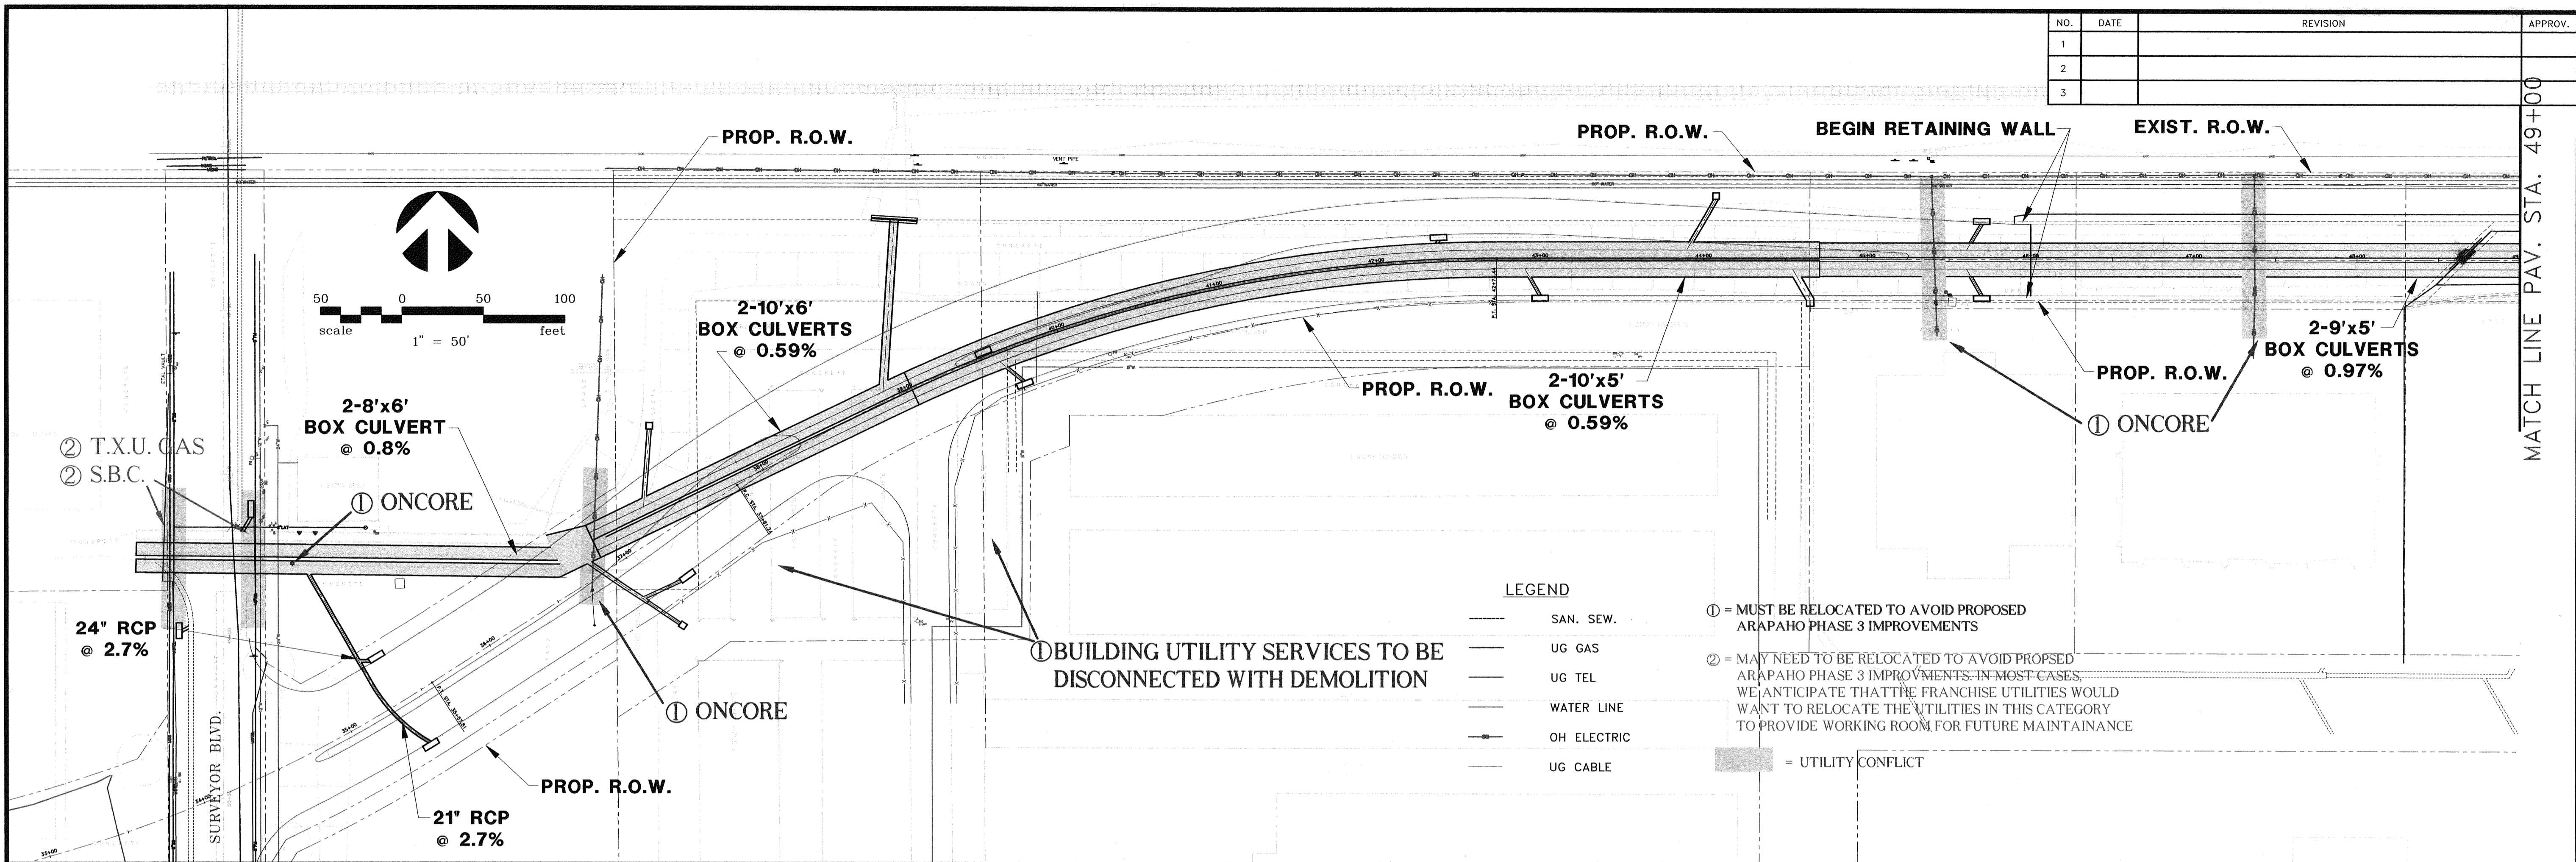

DATE: NOVEMBER 2003	SCALE: 1"=50'	JOB NO.: 02-320
DRAWN: G&A	DESIGN: AKC	REVIEWED: BRG
DWG: P-STORM		

ARAPAHO ROAD PHASE III
UTILITY CONFLICTS & RELOCATION
TOWN OF ADDISON FF-18

g&a Grantham & Associates, Inc. SHT. 1
 1919 S. SHILOH ROAD, SUITE 310, L.B. 8 GARLAND, TEXAS 75042 (972) 864-2333 (TEL) (972) 864-2334 (FAX) OF 2