



IRRIGATION LEGEND:

- RAINBIRD 1804-PRS-SAM SERIES 4" POP-UP SPRAY - MPR NOZZLES
- RAINBIRD 1806-PRS-SAM SERIES 6" POP-UP SPRAY - MPR NOZZLES
- RAINBIRD 1812-PRS-SAM SERIES 12" POP-UP SPRAY - MPR NOZZLES
- ◇ TORO FB-PC-50 SERIES 12" POP-UP BUBBLERS - TURF AREAS
- TORO FB-100 ON SCH 80 RISER W/SHRUB ADAPTOR - TREE WELLS
- HUNTER 120-ADV SERIES - 8.0 NOZZLE
- HUNTER 120-ADV SERIES - 4.0 NOZZLE
- HUNTER 120-6P-ADV SERIES - 8.0 NOZZLE
- HUNTER 120-6P-ADV SERIES - 4.0 NOZZLE
- HUNTER 120-HP-ADV SERIES - 4.0 NOZZLE
- HUNTER 120-HP-ADV SERIES - 8.0 NOZZLE
- △ HUNTER 120-HP-ADV SERIES - 4.0 NOZZLE
- △ HUNTER 120-HP-ADV SERIES - 8.0 NOZZLE
- ⊕ WEATHERMATIC 11000CR SERIES REMOTE CONTROL VALVE
- ⊕ MAINFOLDED VALVES SHALL BE SPACED 4'-0" APART
- ⊕ BUCKNER 0838BL07 SINGLE LUG 3/4" QUICK COUPLING VALVE
- ⊕ SPFARS PLASTIC BALL VALVE - Same size as mainline
- WATTS 007M SERIES INLINE DCA - 2"
- HERSEY MVR WATER METER - 2"
- Ⓜ RAINMAKER EVOLUTION DX-2 CONTROLLER-ELECT
- Ⓜ DISTRIBUTION AND PHONE SERVICE LINES TO THE IRR
- Ⓜ CONTRACTOR SHALL BE THE RESPONSIBILITY OF TH
- Ⓜ CONTRACTOR SHALL BE THE RESPONSIBILITY OF TH
- Ⓜ RELATED WORK SHALL BE INSTALLED PER ALL LOCAL
- Ⓜ AND NATIONAL CODES.
- Ⓜ FLOW METER - SAME SIZE AS MAINLINE
- Ⓜ FS-200 DATA INDUSTRIAL FLOW METER
- Ⓜ SCHEDULE 40 PVC MAINLINE - REF PLAN
- Ⓜ Class 315 IPS or Class 200 IPS Lateral Line
- Ⓜ SCH 40 PVC SLEEVE - PERMANENTLY MARK CURBS
- Ⓜ WITH LOCATIONS OF SLEEVES PER CITY STANDARDS
- Ⓜ ZONE
- Ⓜ CONTROLLER - STATION NUMBER
- Ⓜ VALVE SIZE
- Ⓜ GPM PER VALVE

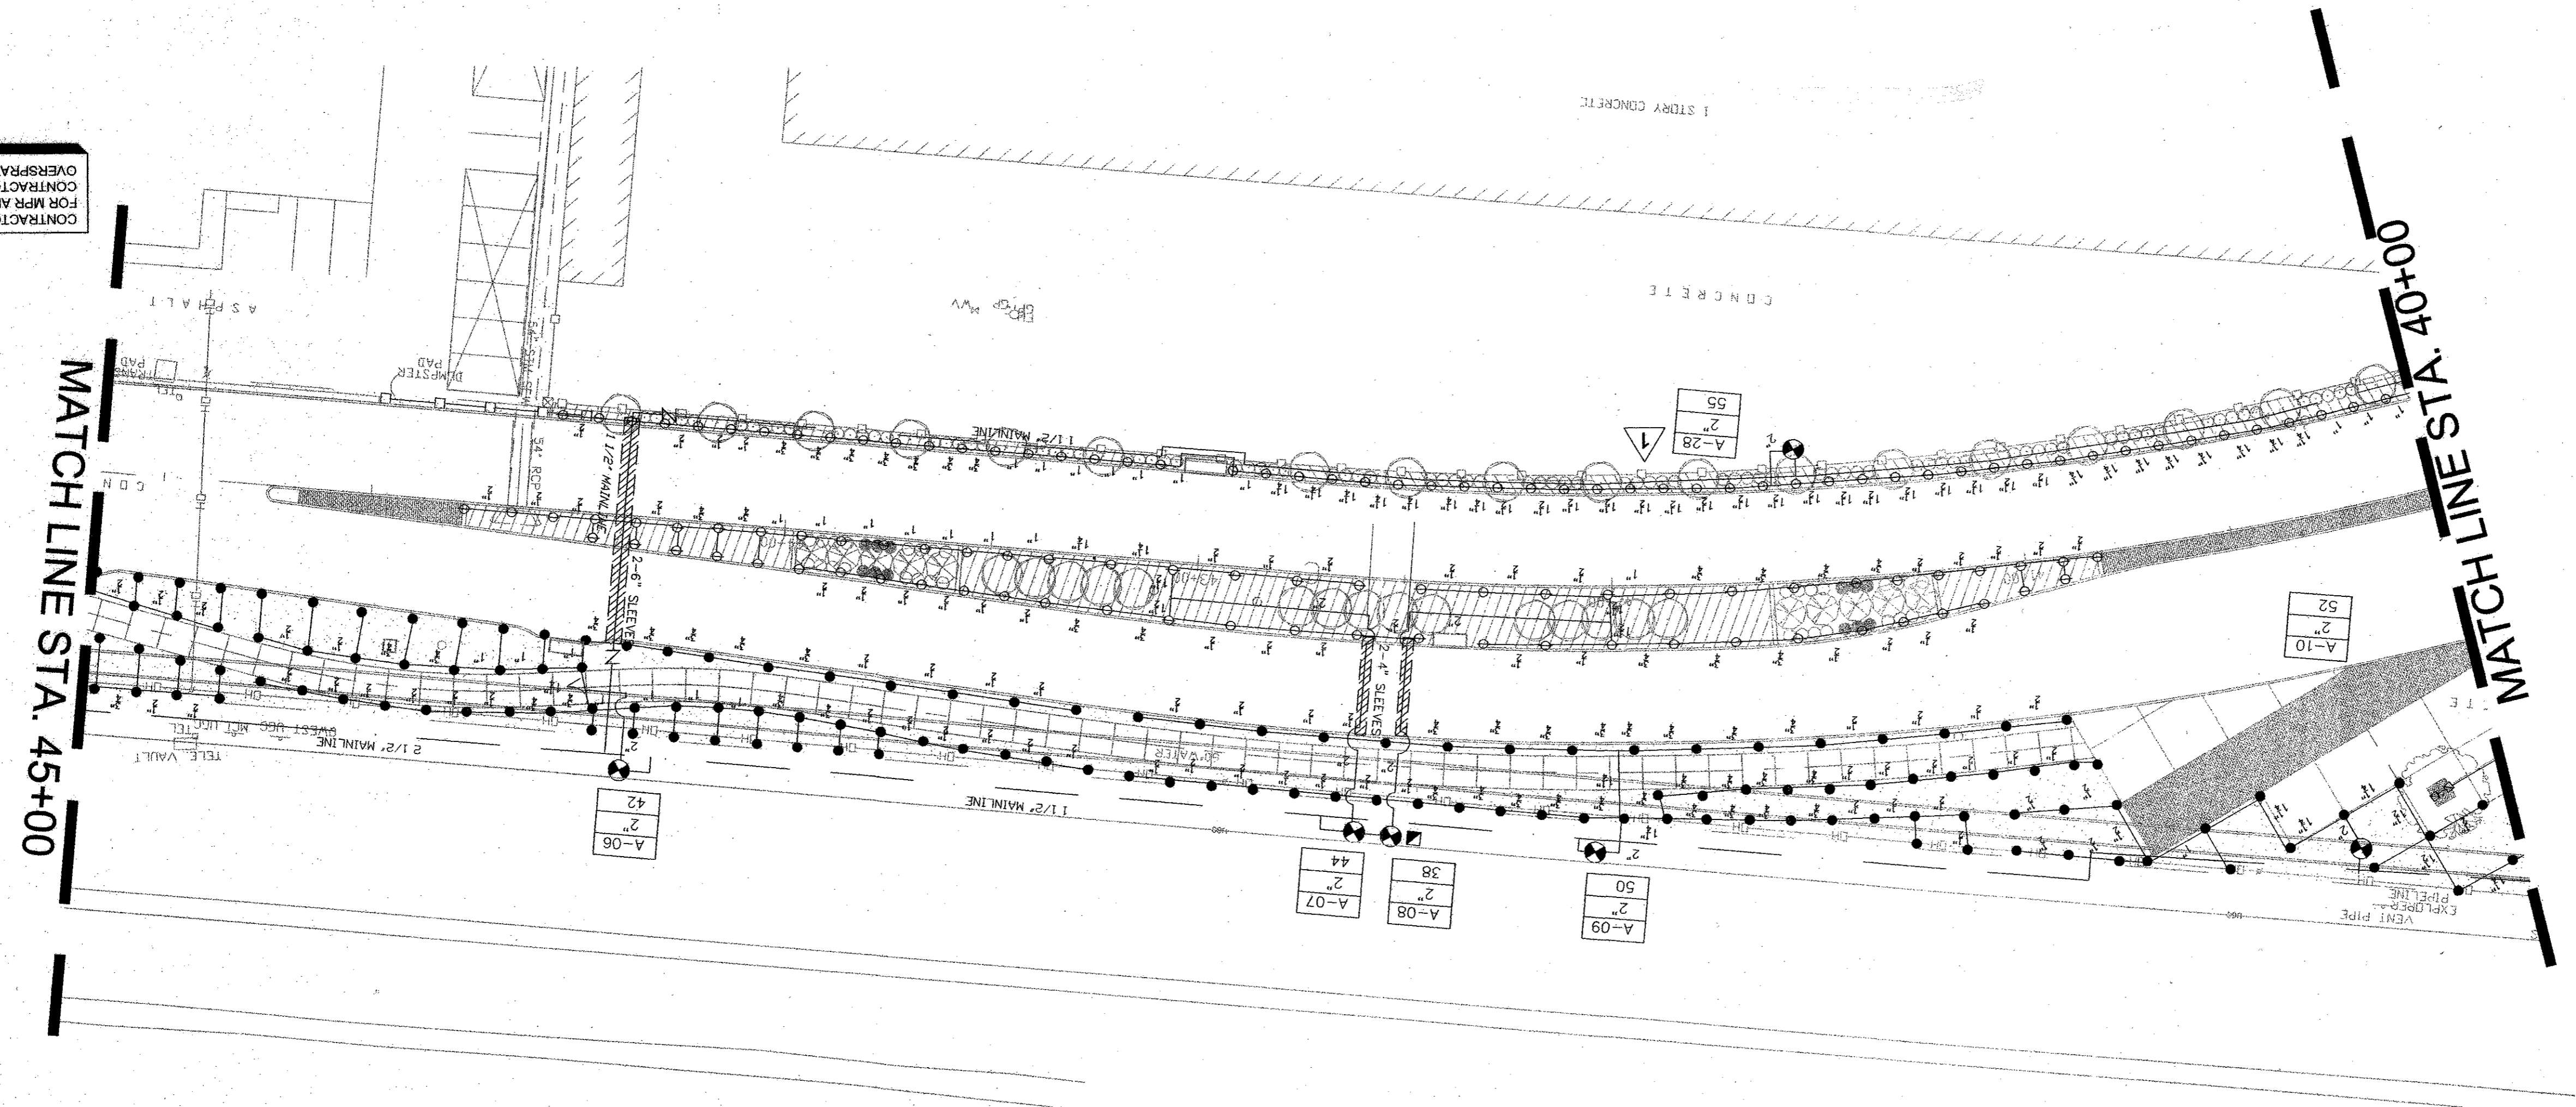

CONTRACTOR SHALL VERIFY NOZZLE SIZES IN FIELD FOR MPR AND HEAD TO HEAD COVERAGE. NO OVERSPRAY ONTO PAVEMENT SHALL BE ACCEPTED.

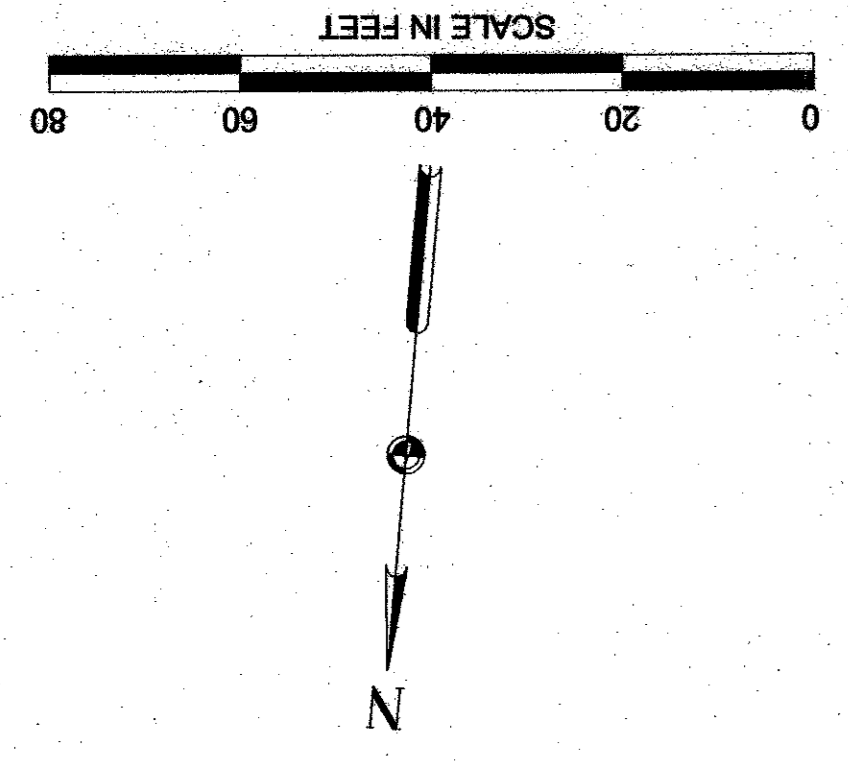

VOID