


CONTRACTOR SHALL VERIFY NOZZLE SIZES IN FIELD FOR MFR. AND HEAD TO HEAD COVERAGE. NO OVERSPRAY ONTO PAVEMENT SHALL BE ACCEPTED.

- RAINBIRD 1804-FRS-SAM SERIES 4" POP-UP SPRAY - MPR NOZZLES
- RAINBIRD 1806-FRS-SAM SERIES 6" POP-UP SPRAY - MPR NOZZLES
- ◊ TORO FB-PC-50 SERIES 12" POP-UP BUBBLERS - TURF AREAS
- TORO FB-100 ON SCH 80 RISER W/SHRUB ADAPTOR - TREE WELLS
- HUNTER I20-ADV SERIES - 8.0 NOZZLE
- HUNTER I20-ADV SERIES - 4.0 NOZZLE
- HUNTER I20-6P-ADV SERIES - 8.0 NOZZLE
- HUNTER I20-6P-ADV SERIES - 4.0 NOZZLE
- HUNTER I20-HP-ADV SERIES - 8.0 NOZZLE
- HUNTER I20-HP-ADV SERIES - 4.0 NOZZLE
- △ WEATHERMATIC 11000CR SERIES REMOTE CONTROL VALVE
- ◐ MANIFOLDED VALVES SHALL BE SPACED 4'-0" APART
- ◑ BUCKNER QB3BL07 SINGLE LUG 3/4" QUICK COUPLING VALVE
- ◒ SPEARS PLASTIC BALL VALVE - Same size as mainline


- ⊖ WATTS 007M SERIES INLINE DCA - 2"
- ⊖ HERSEY MVR WATER METER - 2"
- ⊖ RAINMASTER EVOLUTION DX-2 CONTROLLER - ELECTRICAL DISTRIBUTION AND PHONE SERVICE LINES TO THE IRRIGATION CONTROLLERS SHALL BE THE RESPONSIBILITY OF THE CONTRACTOR. THE ELECTRICAL AND PHONE LINES (AND RELATED WORK) SHALL BE INSTALLED PER ALL LOCAL AND NATIONAL CODES.
- ⊖ FLOW METER - SAME SIZE AS MAINLINE - RS-200 DATA INDUSTRIAL FLOW METER
- ⊖ SCHEDULE 40 PVC MAINLINE - REF PLAN
- ⊖ Class 315 IPS or Class 200 IPS Lateral Line
- ⊖ SCH 40 PVC SLEEVE - PERMANENTLY MARK CURBS WITH LOCATIONS OF SLEEVES PER CITY STANDARDS
- ⊖ ZONE VALVE SIZE
- ⊖ GPM PER VALVE

IRRIGATION LEGEND:

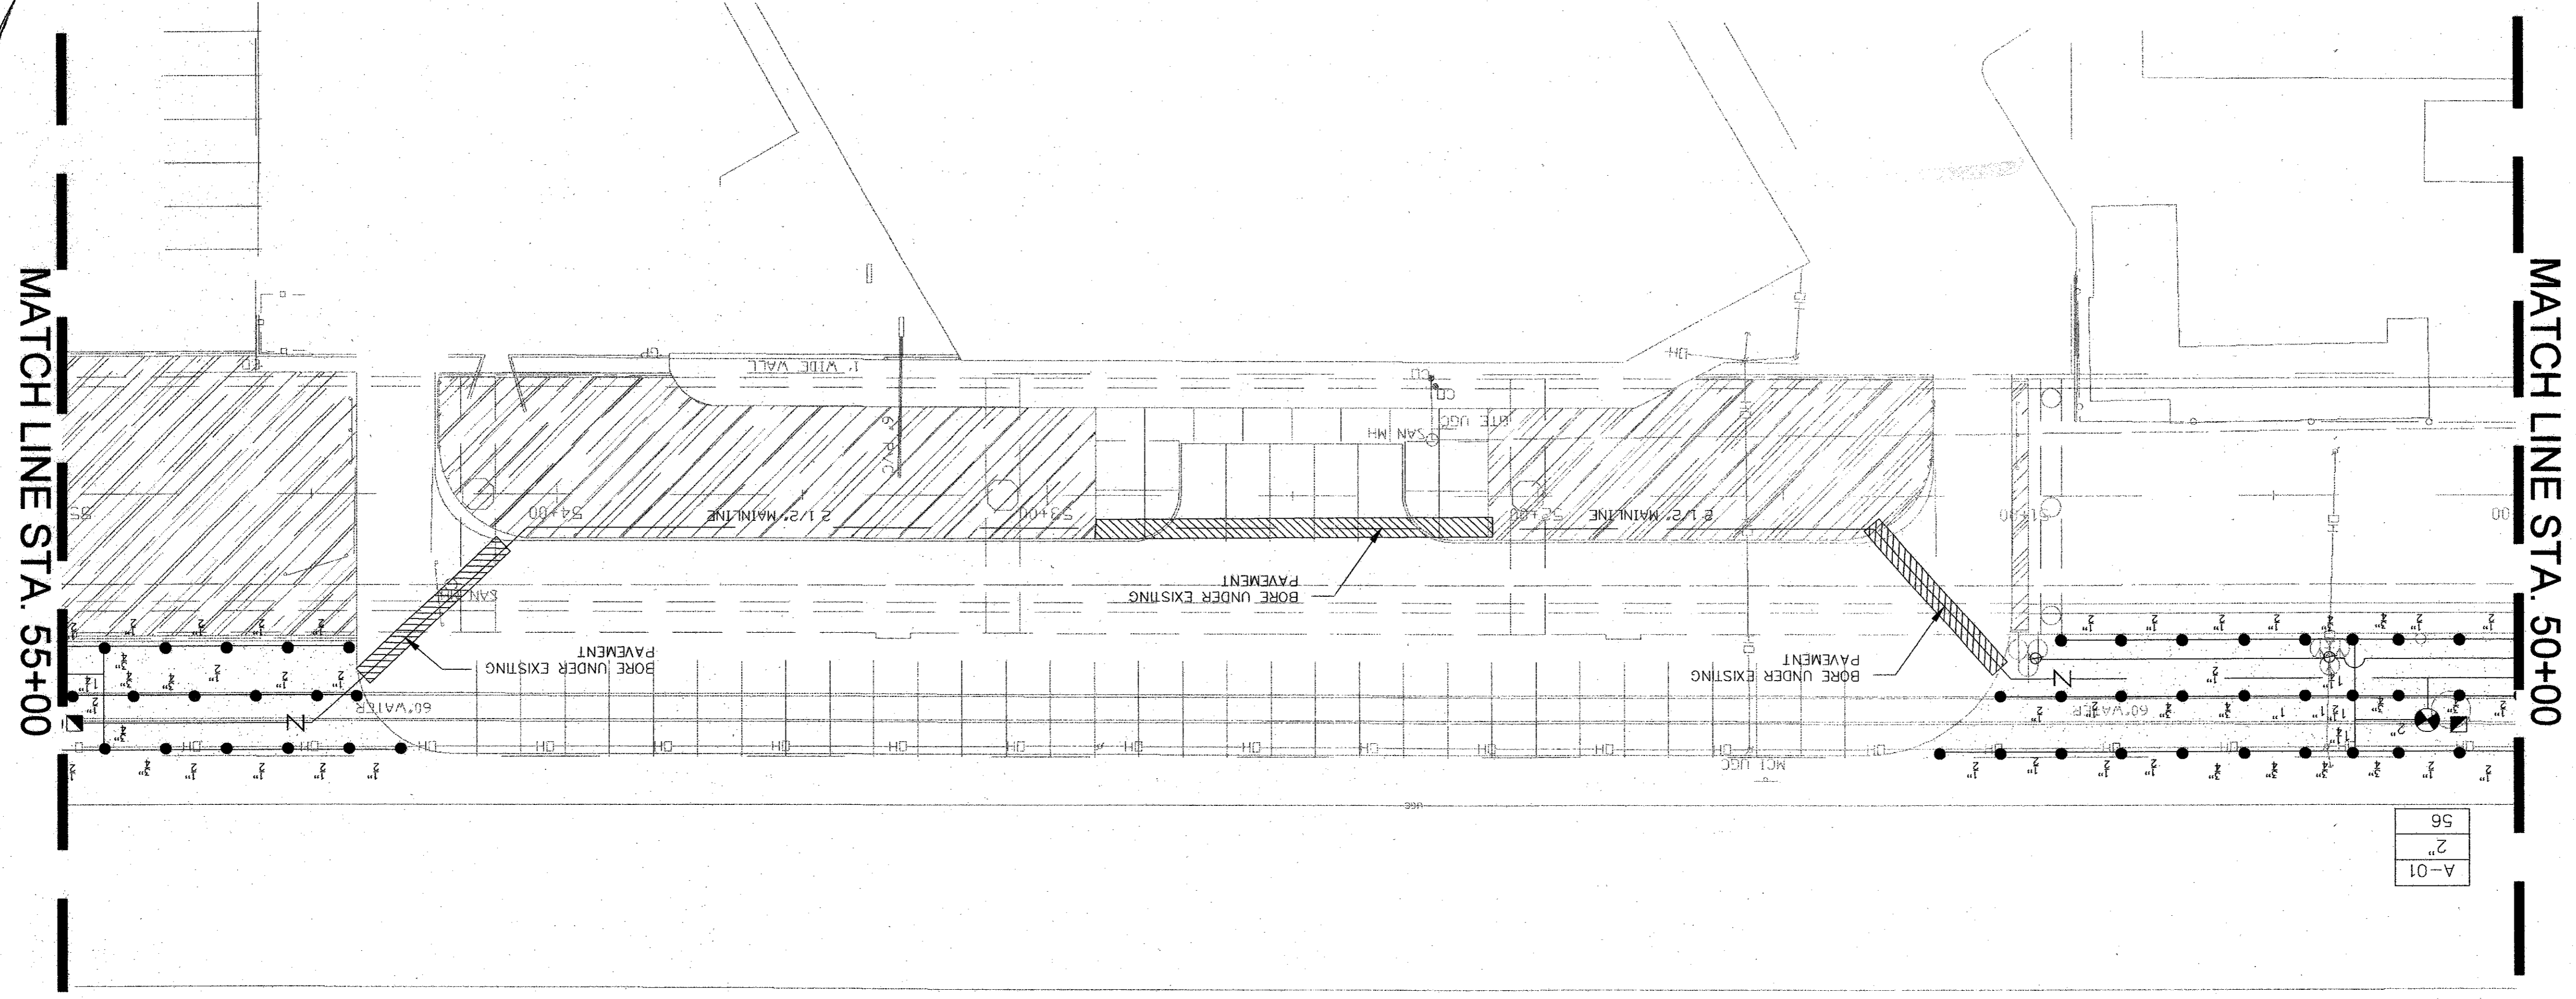

A-01
56
2"

SCALE IN FEET

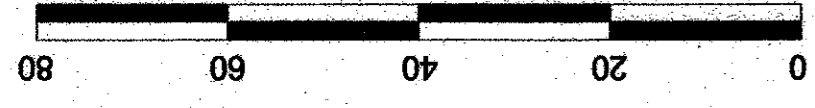

VOID