
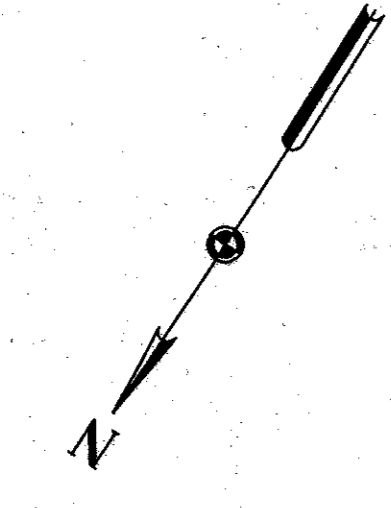


VOID

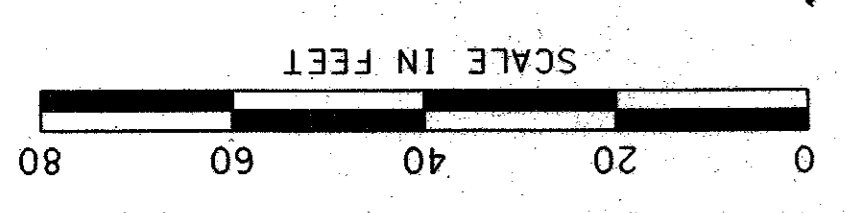

1. ALL DIMENSIONS AND CALL OUTS ARE TO BACK OF CURB UNLESS OTHERWISE NOTED.
 2. SEE SHEET DT-05 FOR FENCE DETAIL.
 3. SEE SHEET DT-04, DETAIL E FOR DETAILS ON PAVT, LEAVEOUT FOR BRICK PAVERS.