



MATCH LINE - STA. 4+00

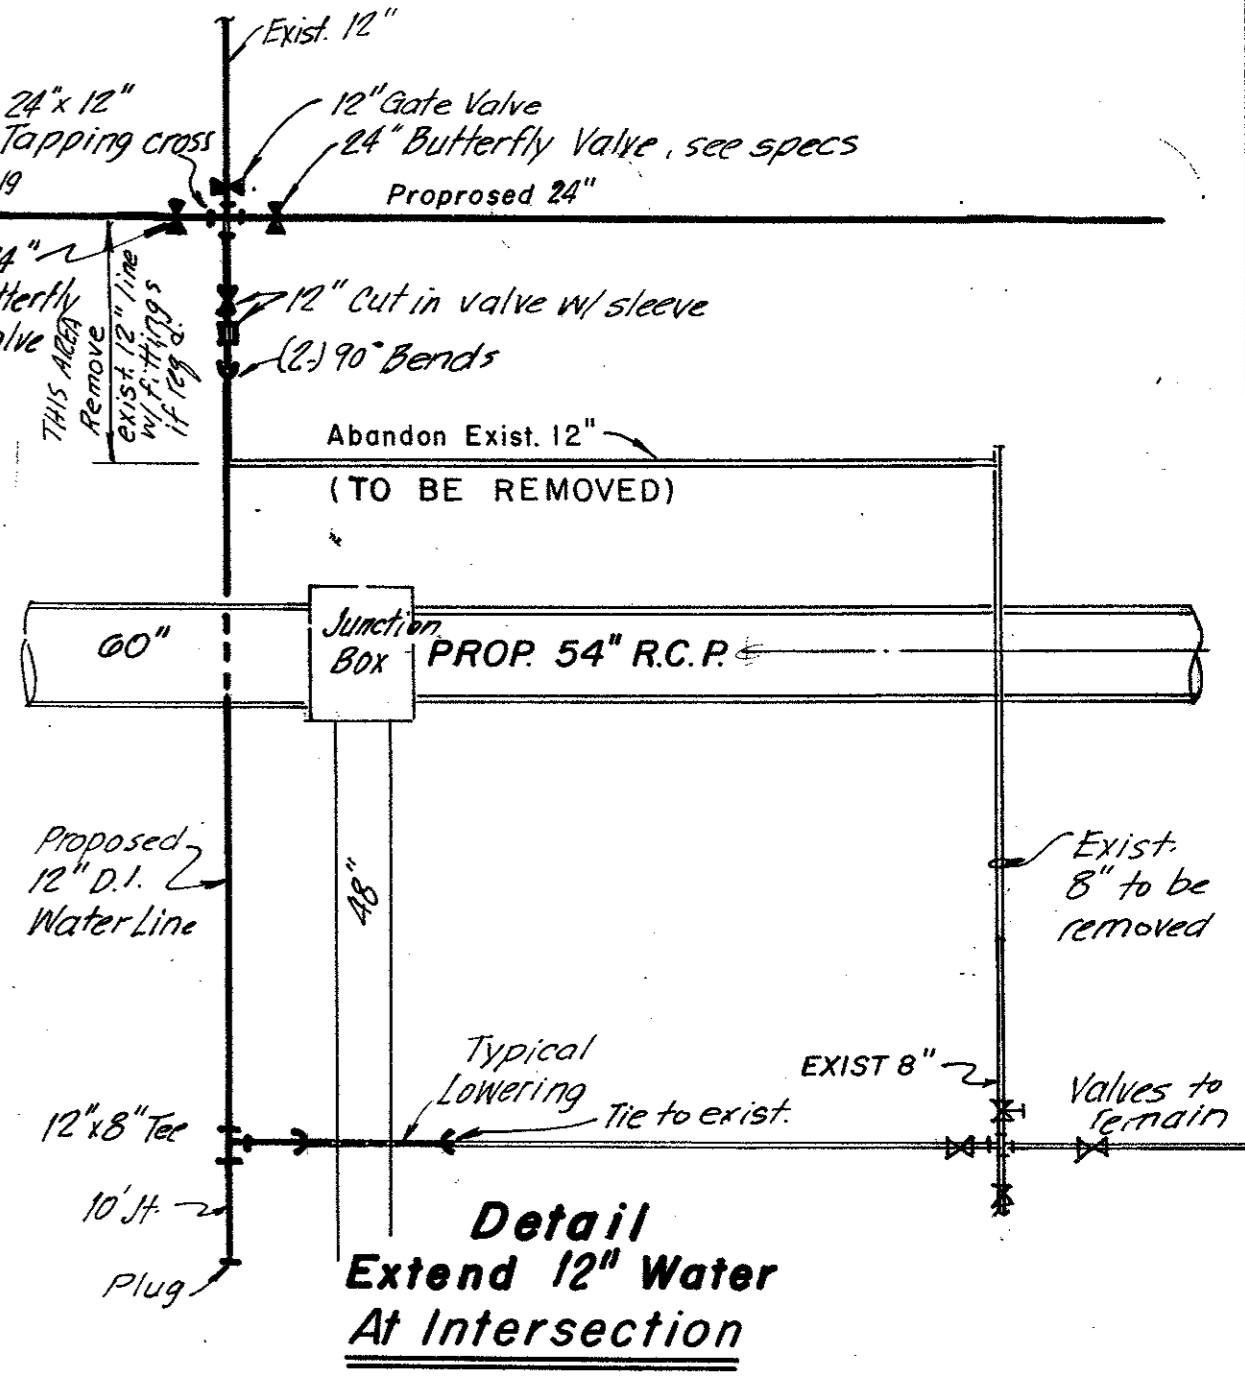

B.M. "□" On S.E. Corner of Retaining Wall at S.E. Corner of Building at Whittaker Metals, 15251 Marcy Rd. (Elev. 637.61)

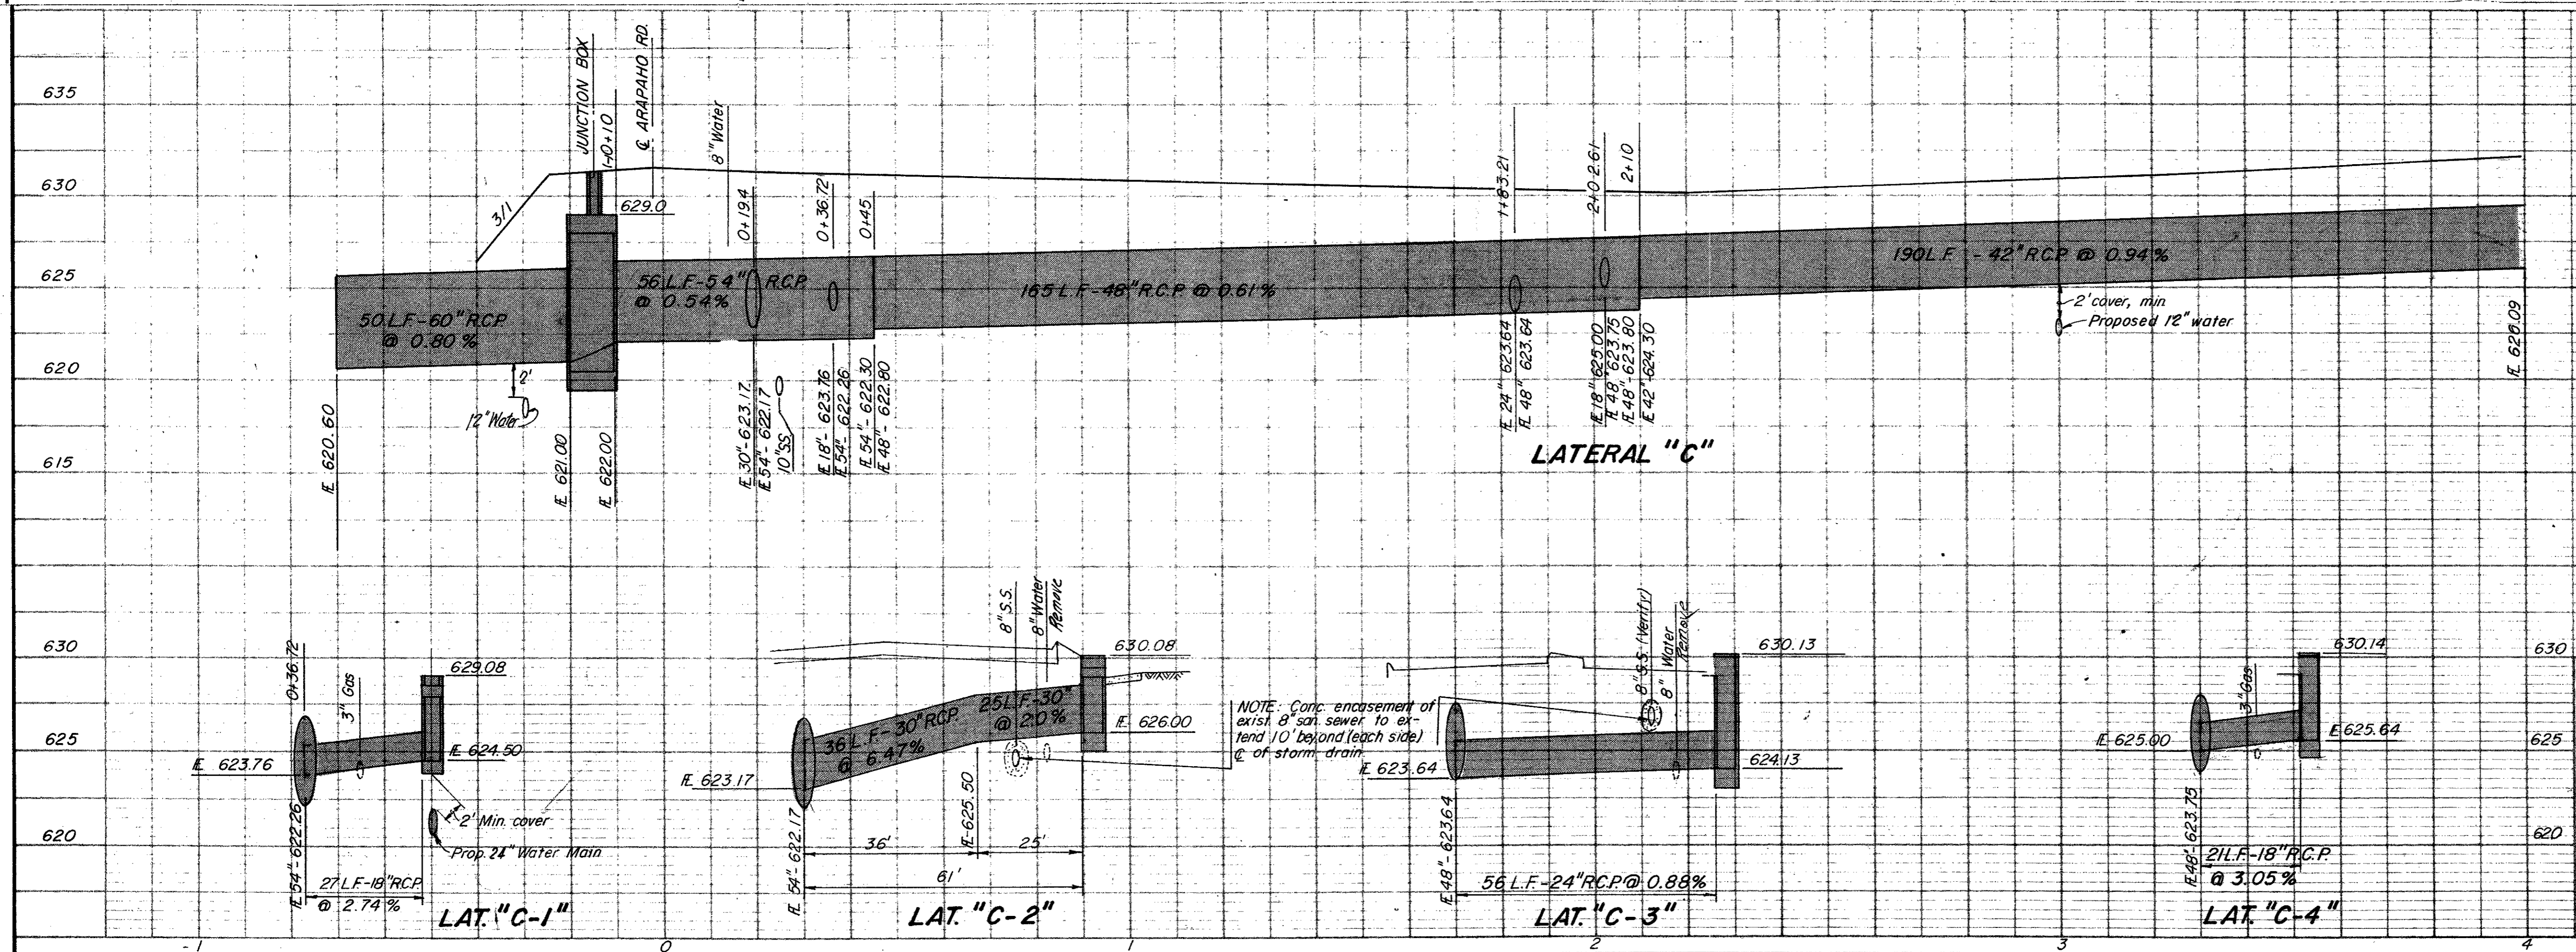

NOTE: Conc. encasement of exist. 8\"/>

No.	Revision	By	Date
CITY OF ADDISON DALLAS COUNTY, TEXAS ARAPAHO RD. / QUORUM DR. IMPROVEMENTS QUORUM DRIVE - DRAINAGE Sta. 0+00 to Sta. 4+00 GINN, INC. Consulting Engineers Dallas, Texas			
Designed - GF	Drawn - GF	Date -	DECEMBER, 1983
Approved - HWG	Checked - HBJ	Scale - 1" = 20'	Job No. - J-177
			Sheet 16 of 22