


Detail
12" Water Crossing

B.M. "□" On S.E. Corner of Retaining Wall at S.E. Corner of Building of Whittaker Metals. 15251 Marcy Rd. (Elev. 637.61)

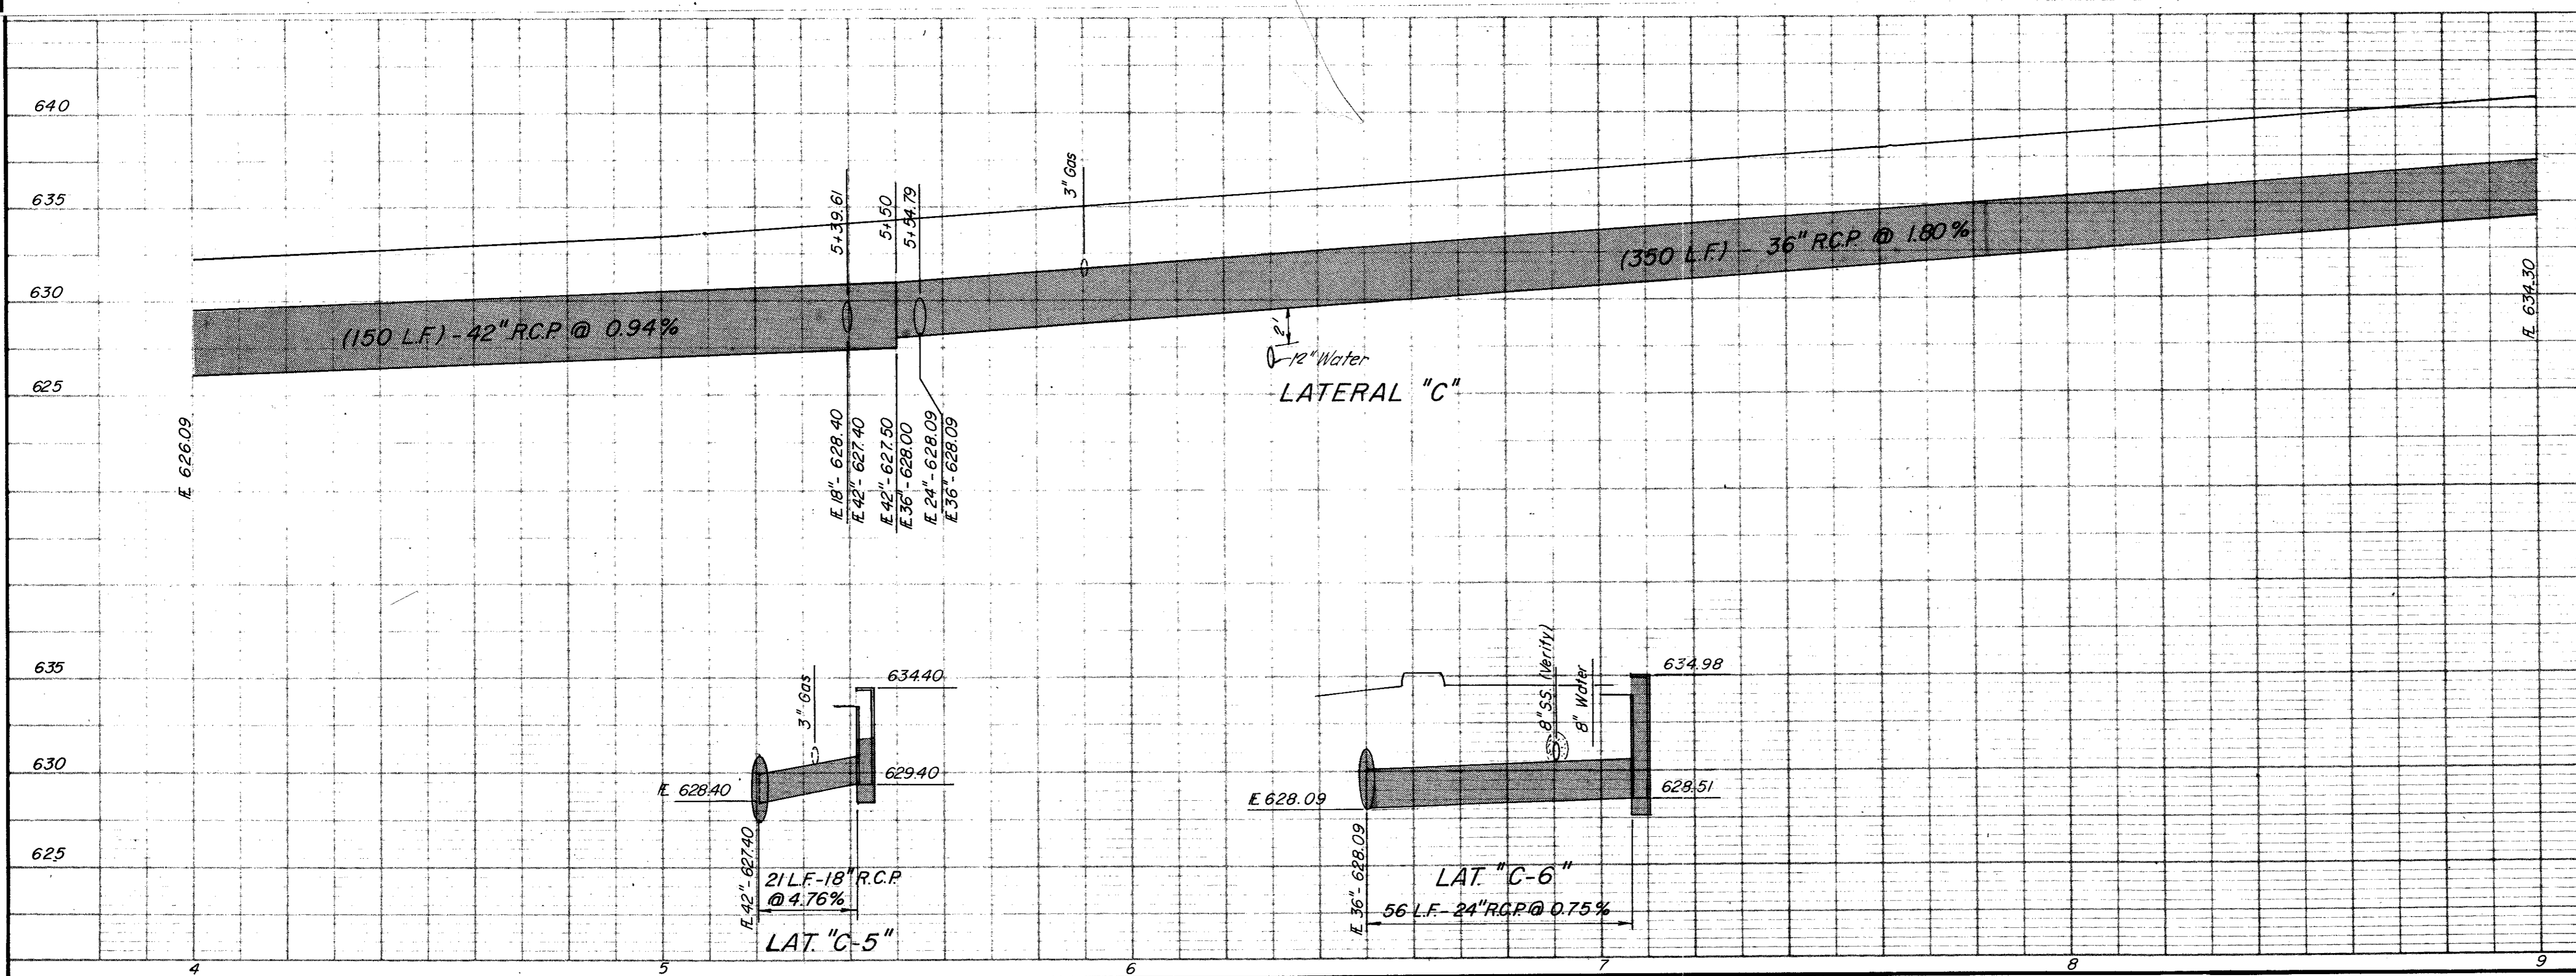

No.	Revision	By	Date
CITY OF ADDISON DALLAS COUNTY, TEXAS ARAPAHO RD. / QUORUM DR. IMPROVEMENTS QUORUM DRIVE - DRAINAGE Sta. 4+00 to Sta. 9+00 GINN, INC. Consulting Engineers Dallas, Texas			
Designed - GF	Drawn - GF	Date - DECEMBER, 1983	Job No. - J-177
Approved - HWG	Checked - HBJ	Scale - 1" = 20'	Sheet 17 of 22