


B.M.1 "□" On Corner of Loading Dock at Howard Green Furniture—15289 Addison Road (Elev. 629.854)
 B.M.2 "□" On S.E. Corner of Concrete Walk at Front Entrance To 4805 Arapaho Rd. (Elev. 630.66)

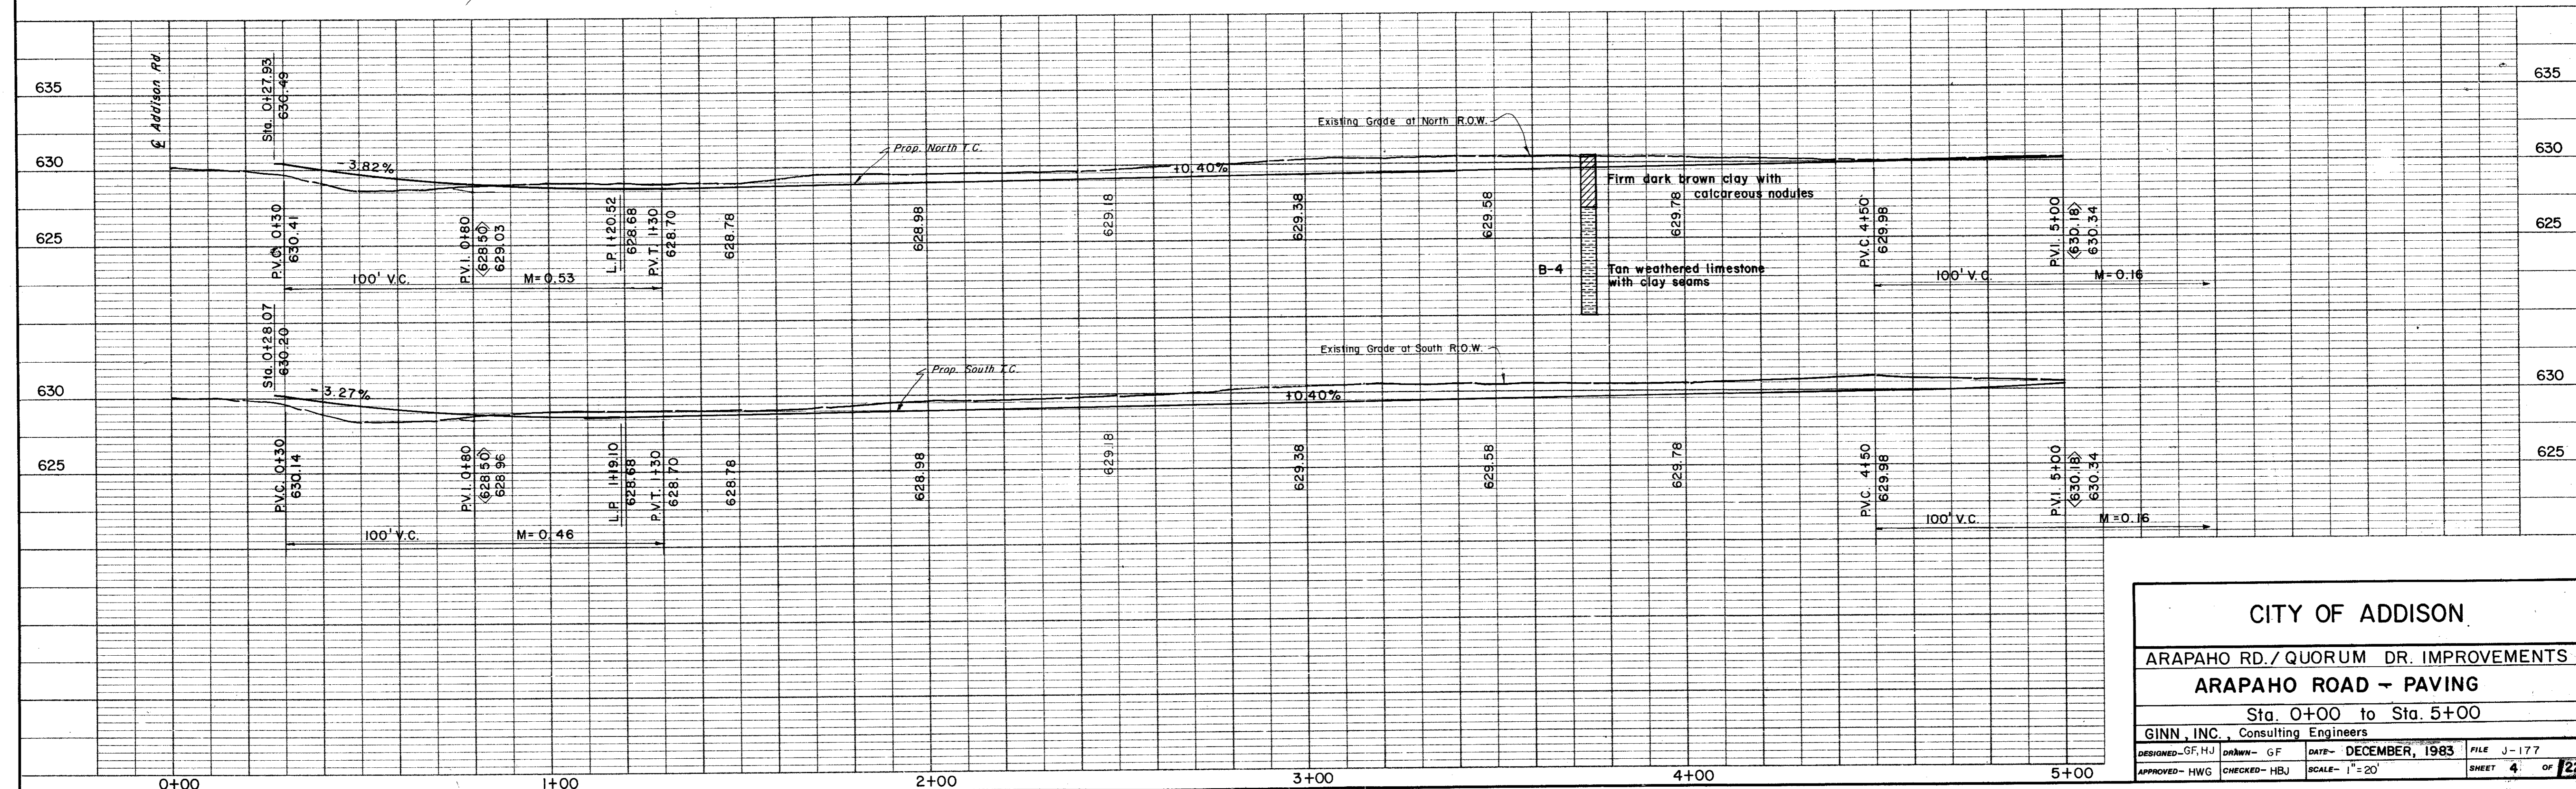

CITY OF ADDISON			
ARAPAHO RD./ QUORUM DR. IMPROVEMENTS			
ARAPAHO ROAD - PAVING			
Sta. 0+00 to Sta. 5+00			
GINN, INC., Consulting Engineers			
DESIGNED - GF, HJ	DRAWN - GF	DATE - DECEMBER, 1983	FILE J-177
APPROVED - HWG	CHECKED - HBJ	SCALE - 1"=20'	SHEET 4 OF 22