


NOTE 1: I.P. Set at Sta. 10+69.80 (Right and left) are set from survey base line, not centerline.

B.M. "□" On S.E. Corner of Concrete Walk at Front Entrance to 4805 Arapaho Rd. (Elev. 630.66)

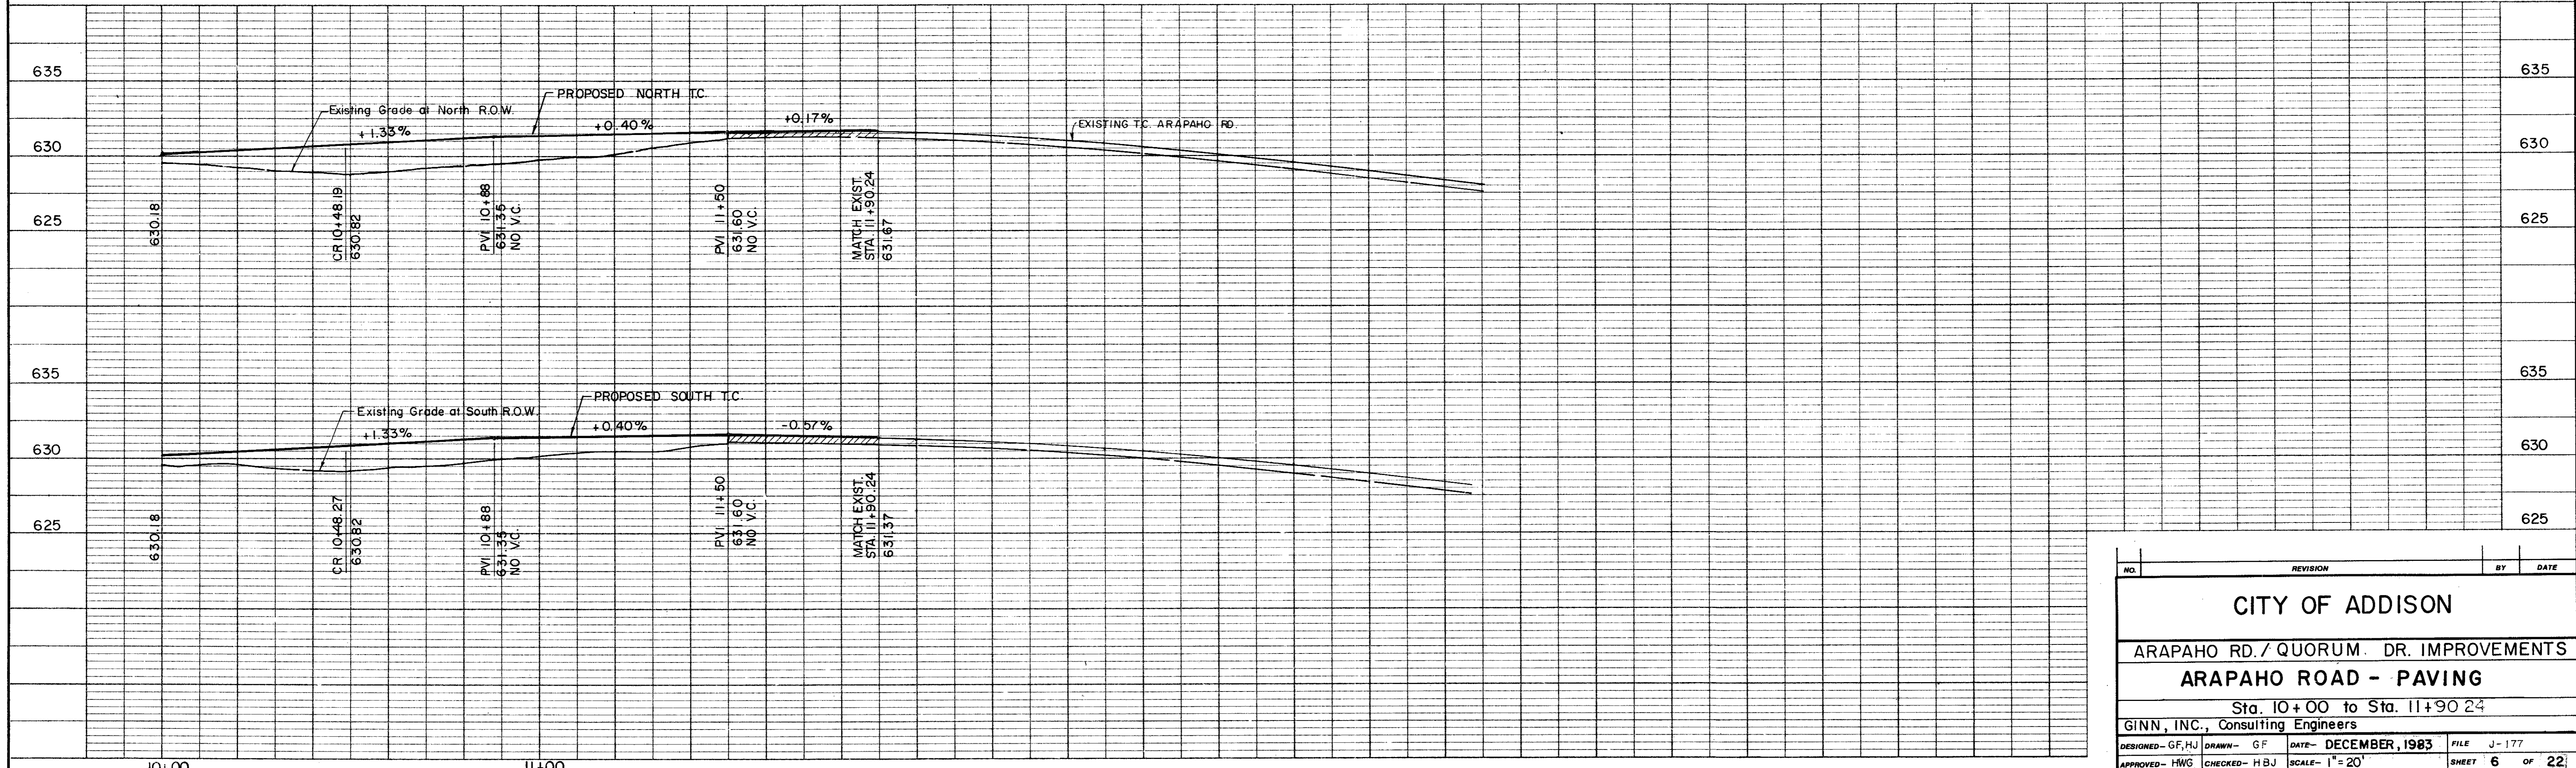

NO.	REVISION	BY	DATE
CITY OF ADDISON			
ARAPAHO RD. / QUORUM DR. IMPROVEMENTS			
ARAPAHO ROAD - PAVING			
Sta. 10+00 to Sta. 11+90.24			
GINN, INC., Consulting Engineers			
DESIGNED - GF, HJ	DRAWN - GF	DATE - DECEMBER, 1983	FILE - J-177
APPROVED - HWG	CHECKED - HBJ	SCALE - 1" = 20'	SHEET 6 OF 22